


SEE BOTTOM LEFT



SEE TOP RIGHT

SEE SHEET 2
TOP LEFT


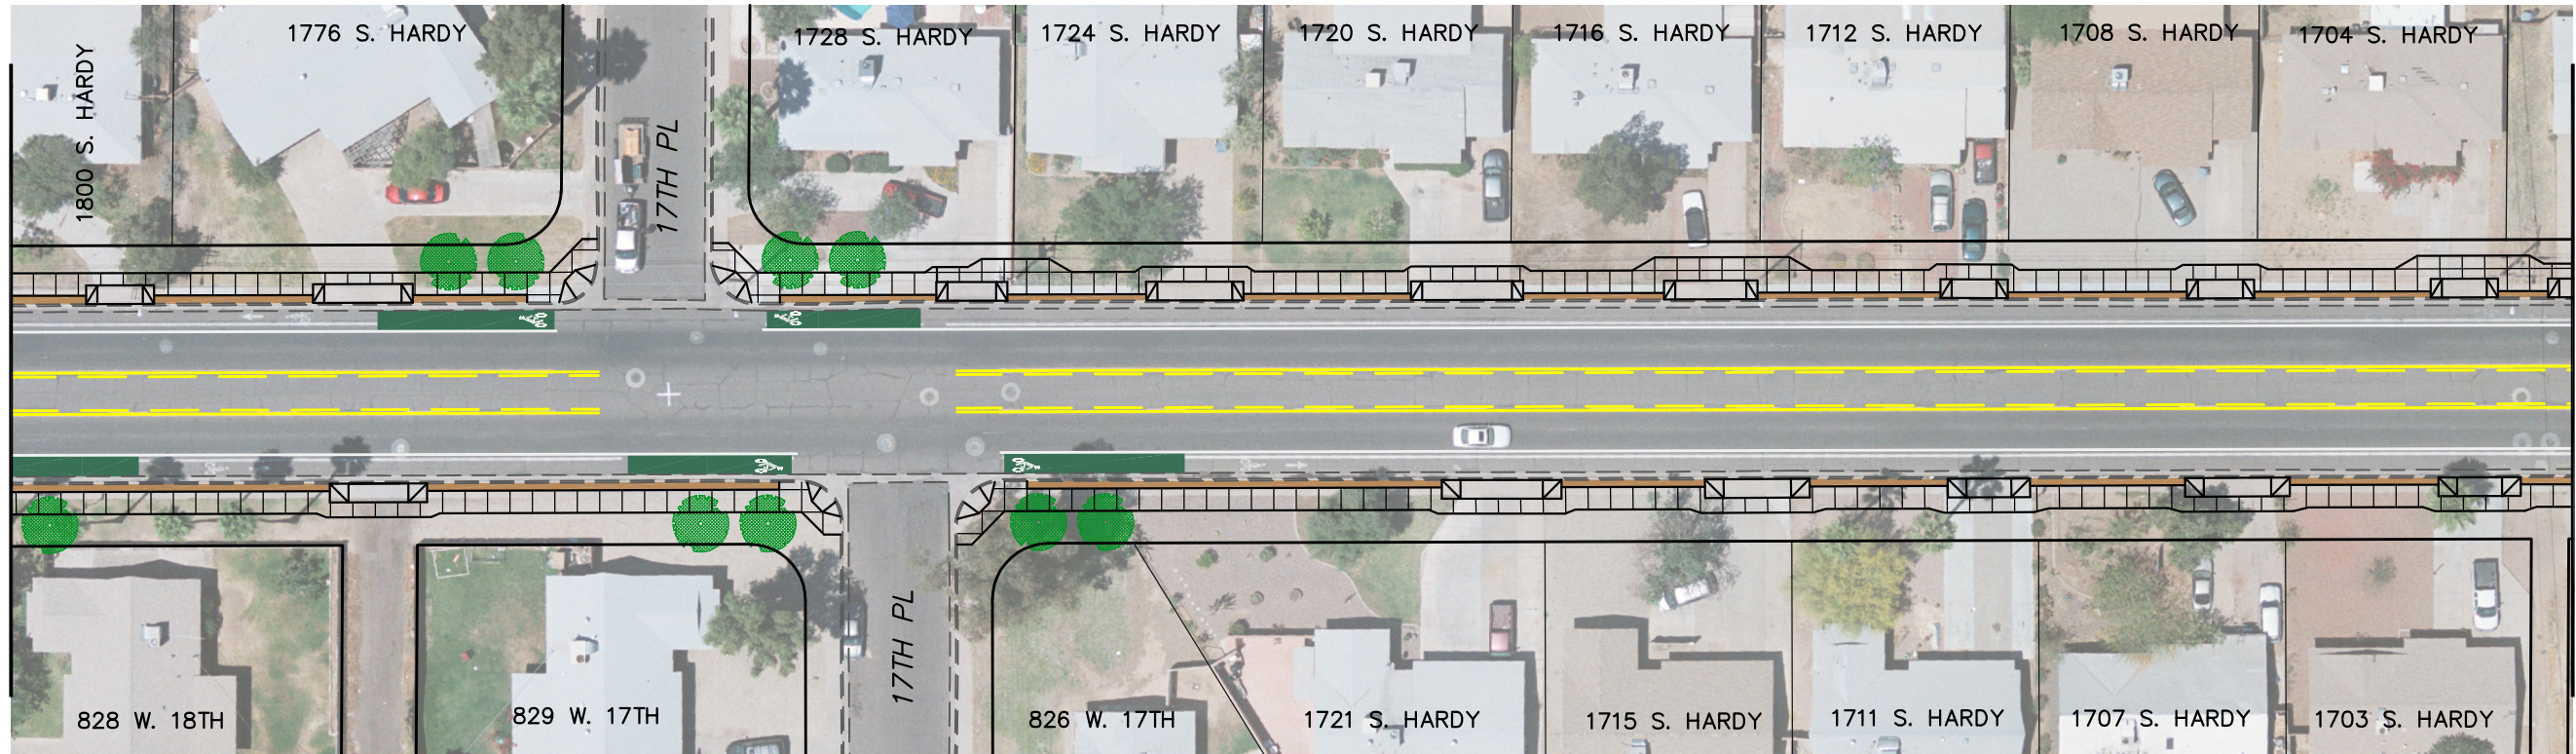


HARDY DRIVE IMPROVEMENTS
TEMPE PROJECT NO. 6004371
BROADWAY ROAD TO UNIVERSITY DRIVE




LEGEND

-  BIKE LANE
-  LANDSCAPE AREA
-  PROPOSED TREE

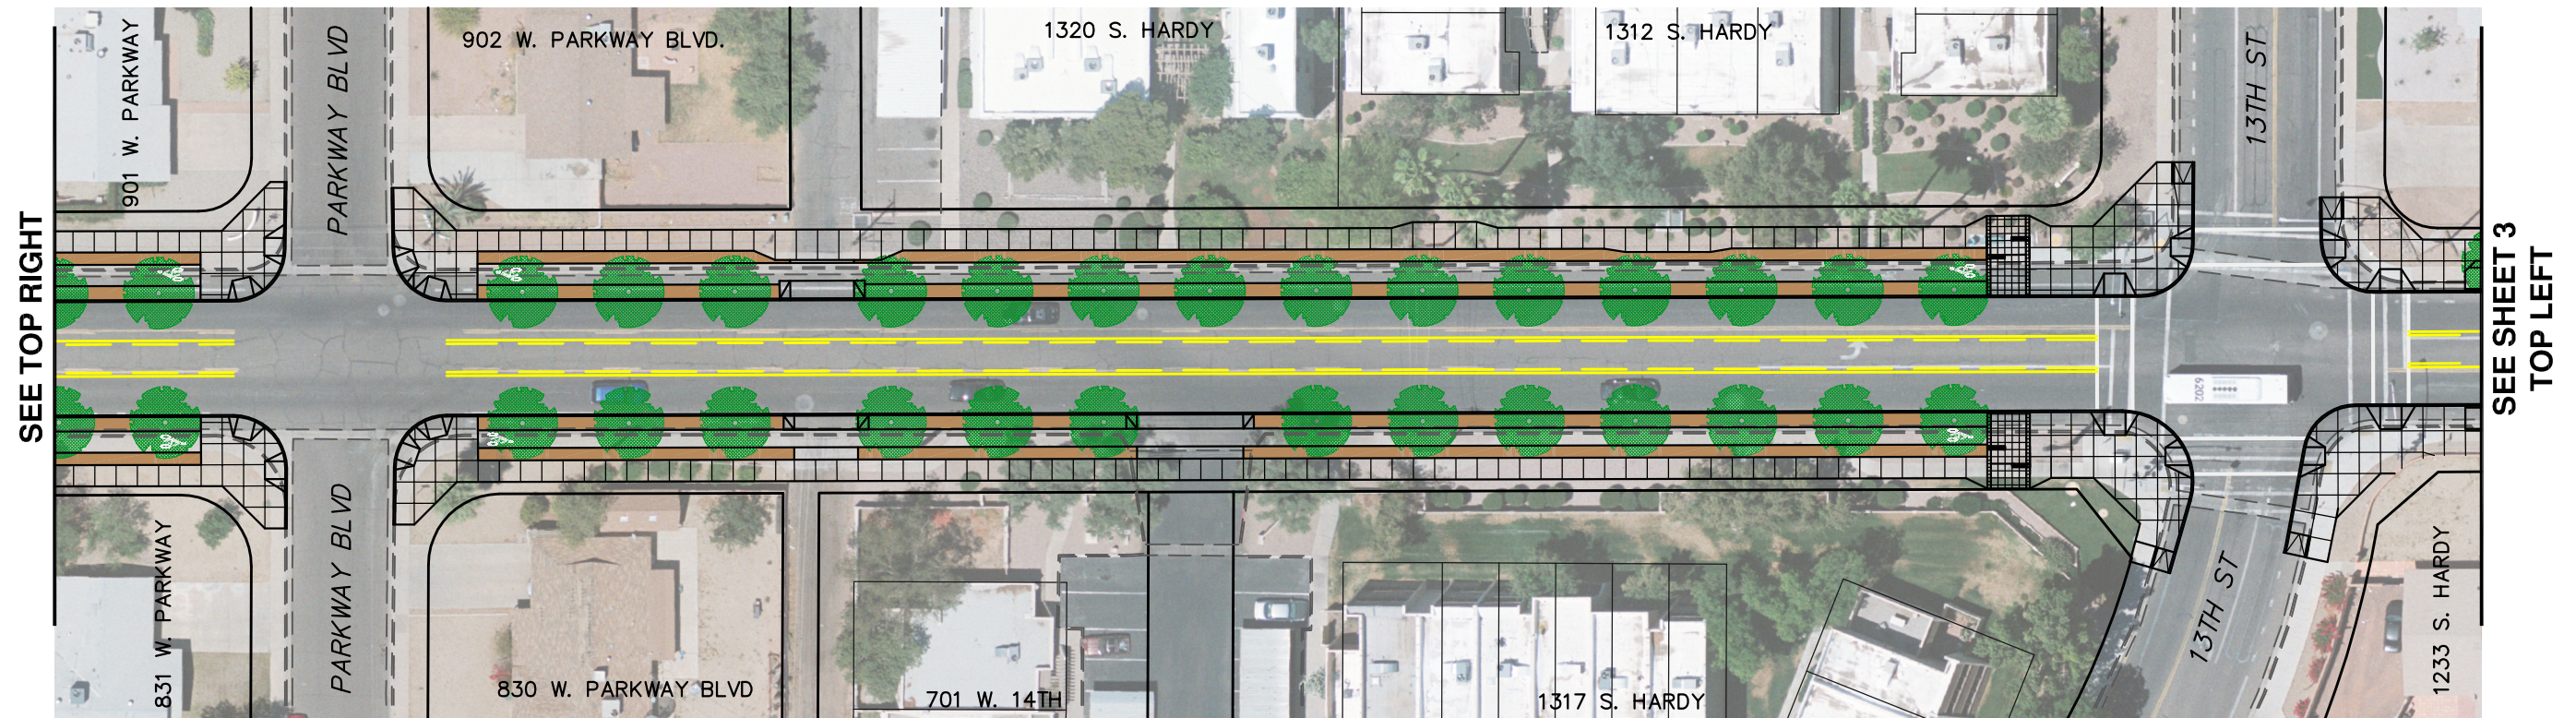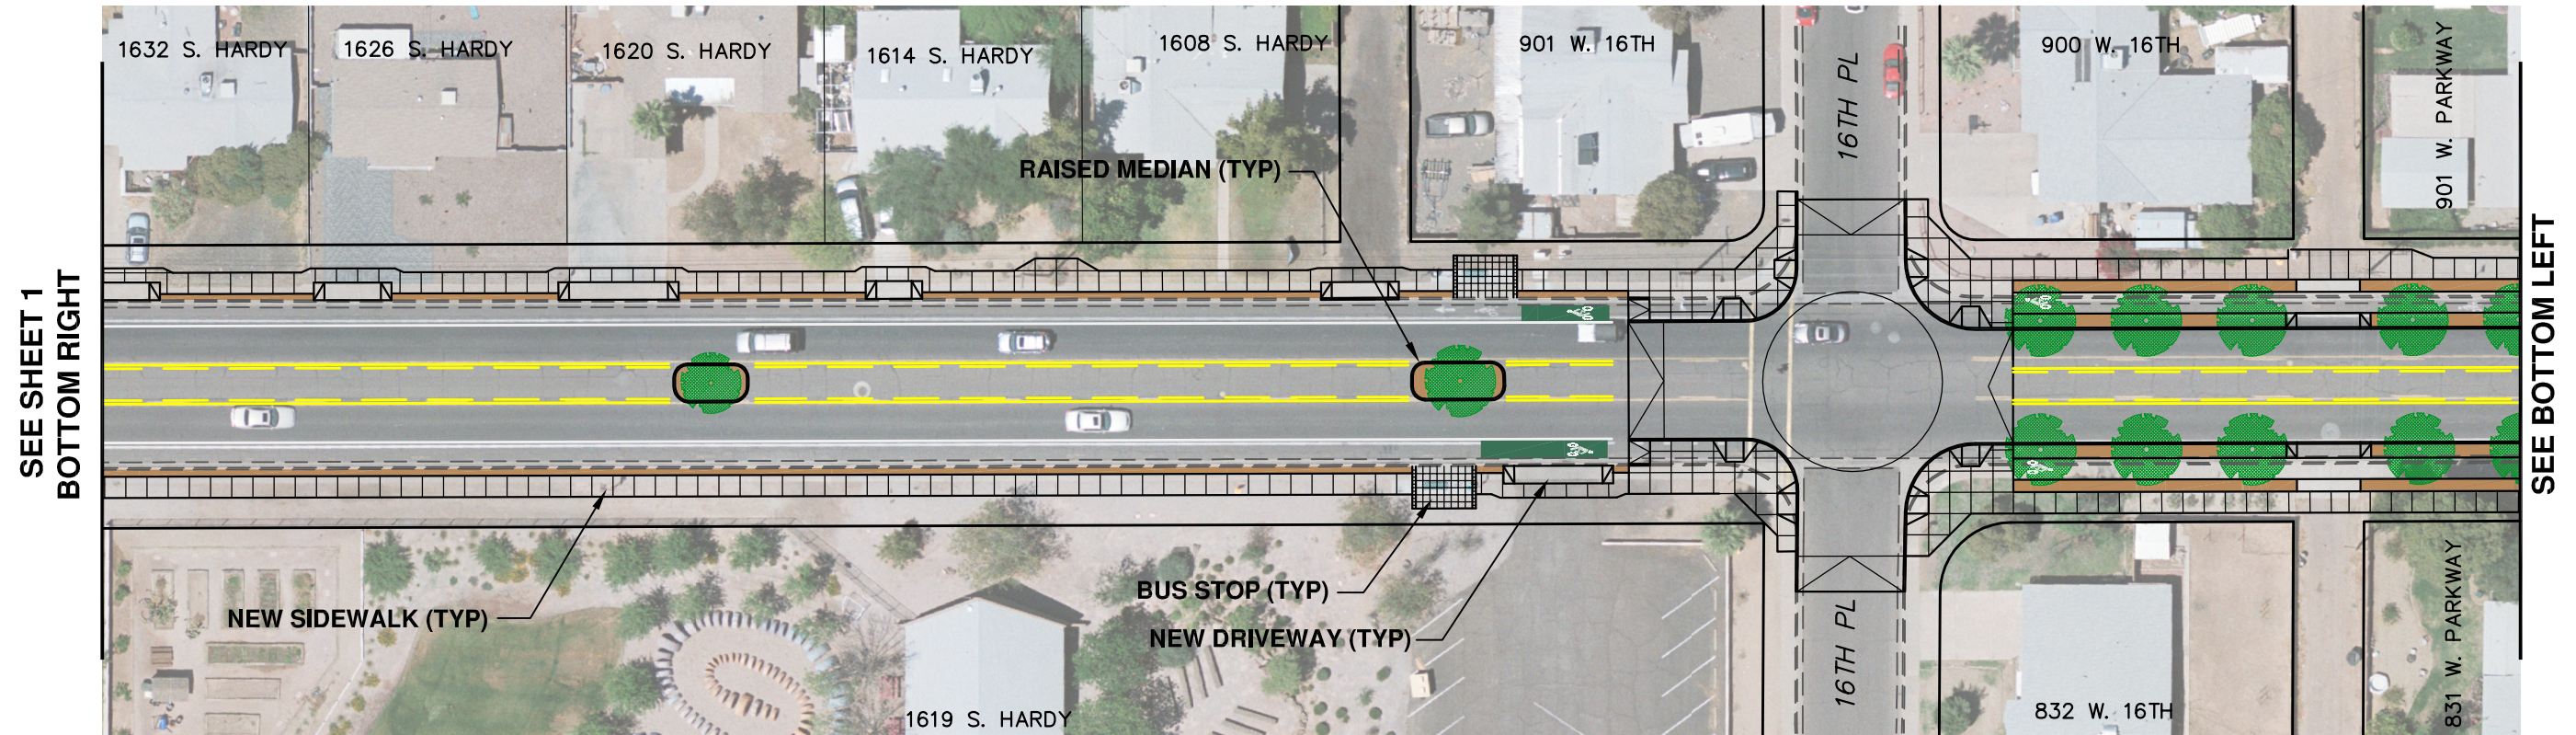




HARDY DRIVE IMPROVEMENTS
TEMPE PROJECT NO. 6004371
BROADWAY ROAD TO UNIVERSITY DRIVE

- LEGEND**
-  BIKE LANE
 -  LANDSCAPE AREA
 -  PROPOSED TREE




SEE SHEET 2
BOTTOM RIGHT

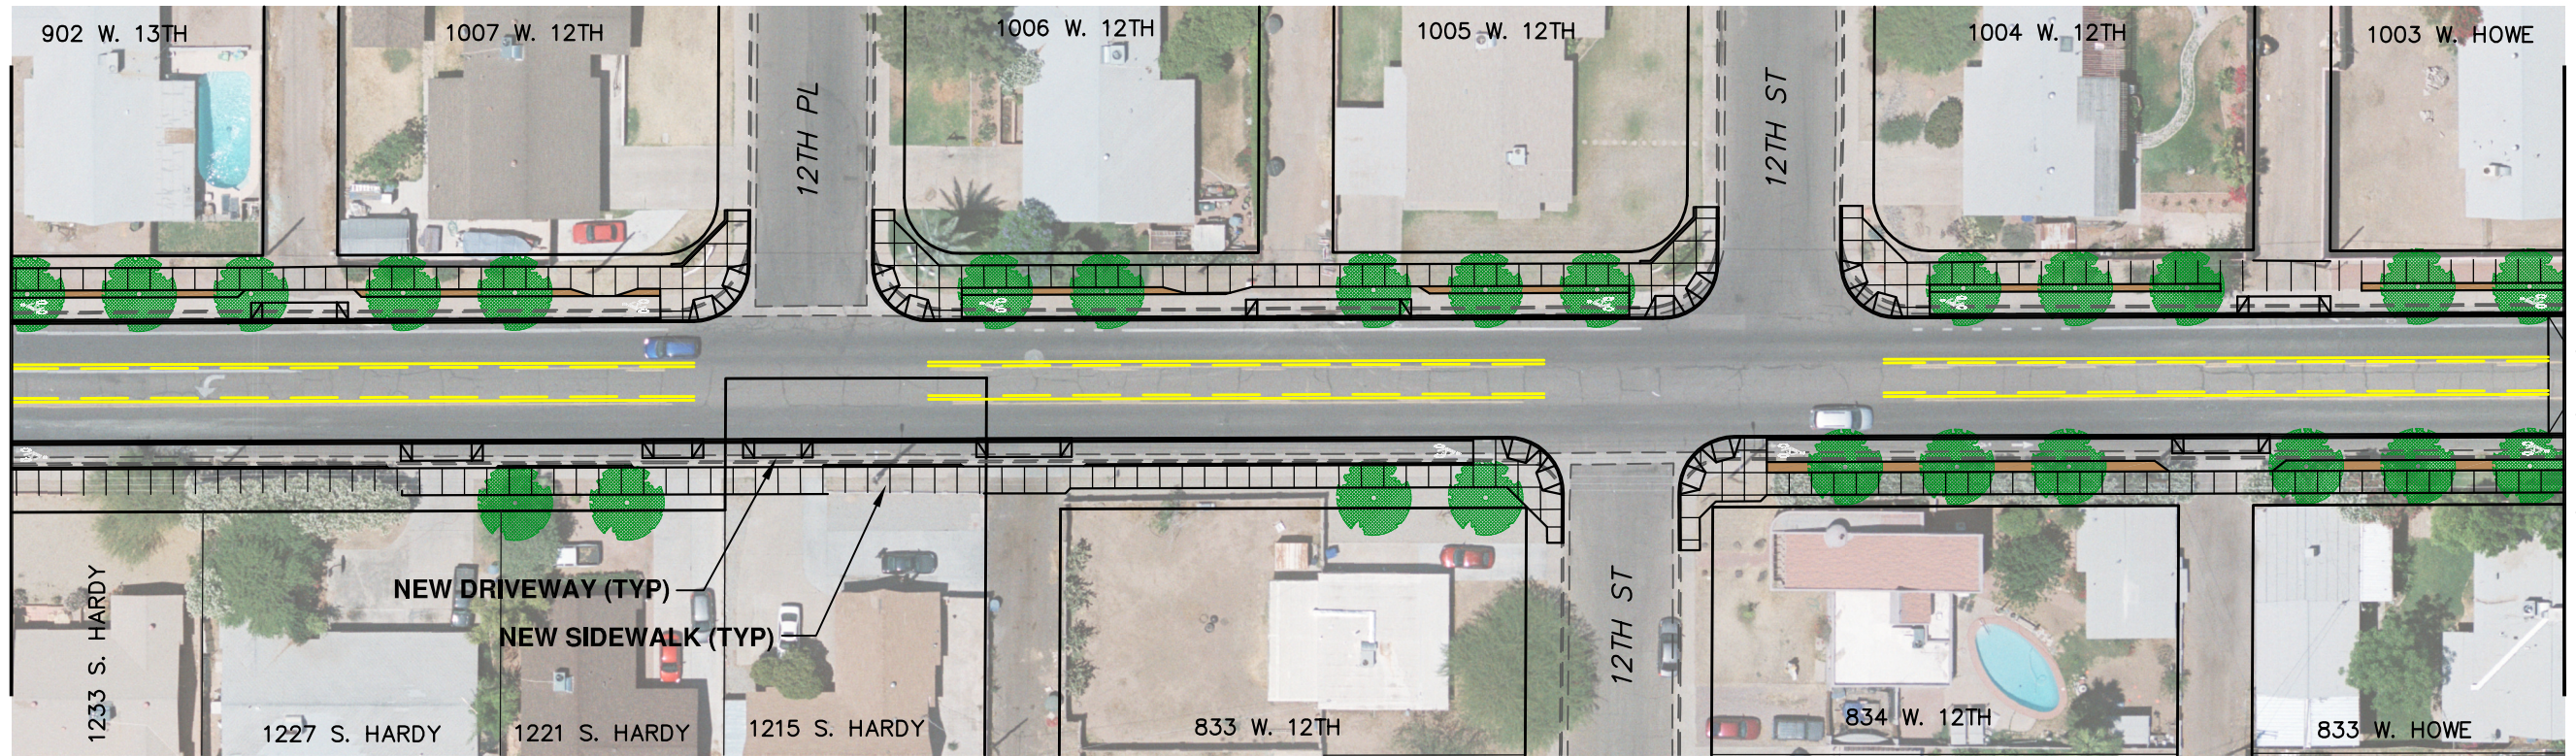

SEE BOTTOM LEFT

SEE TOP RIGHT

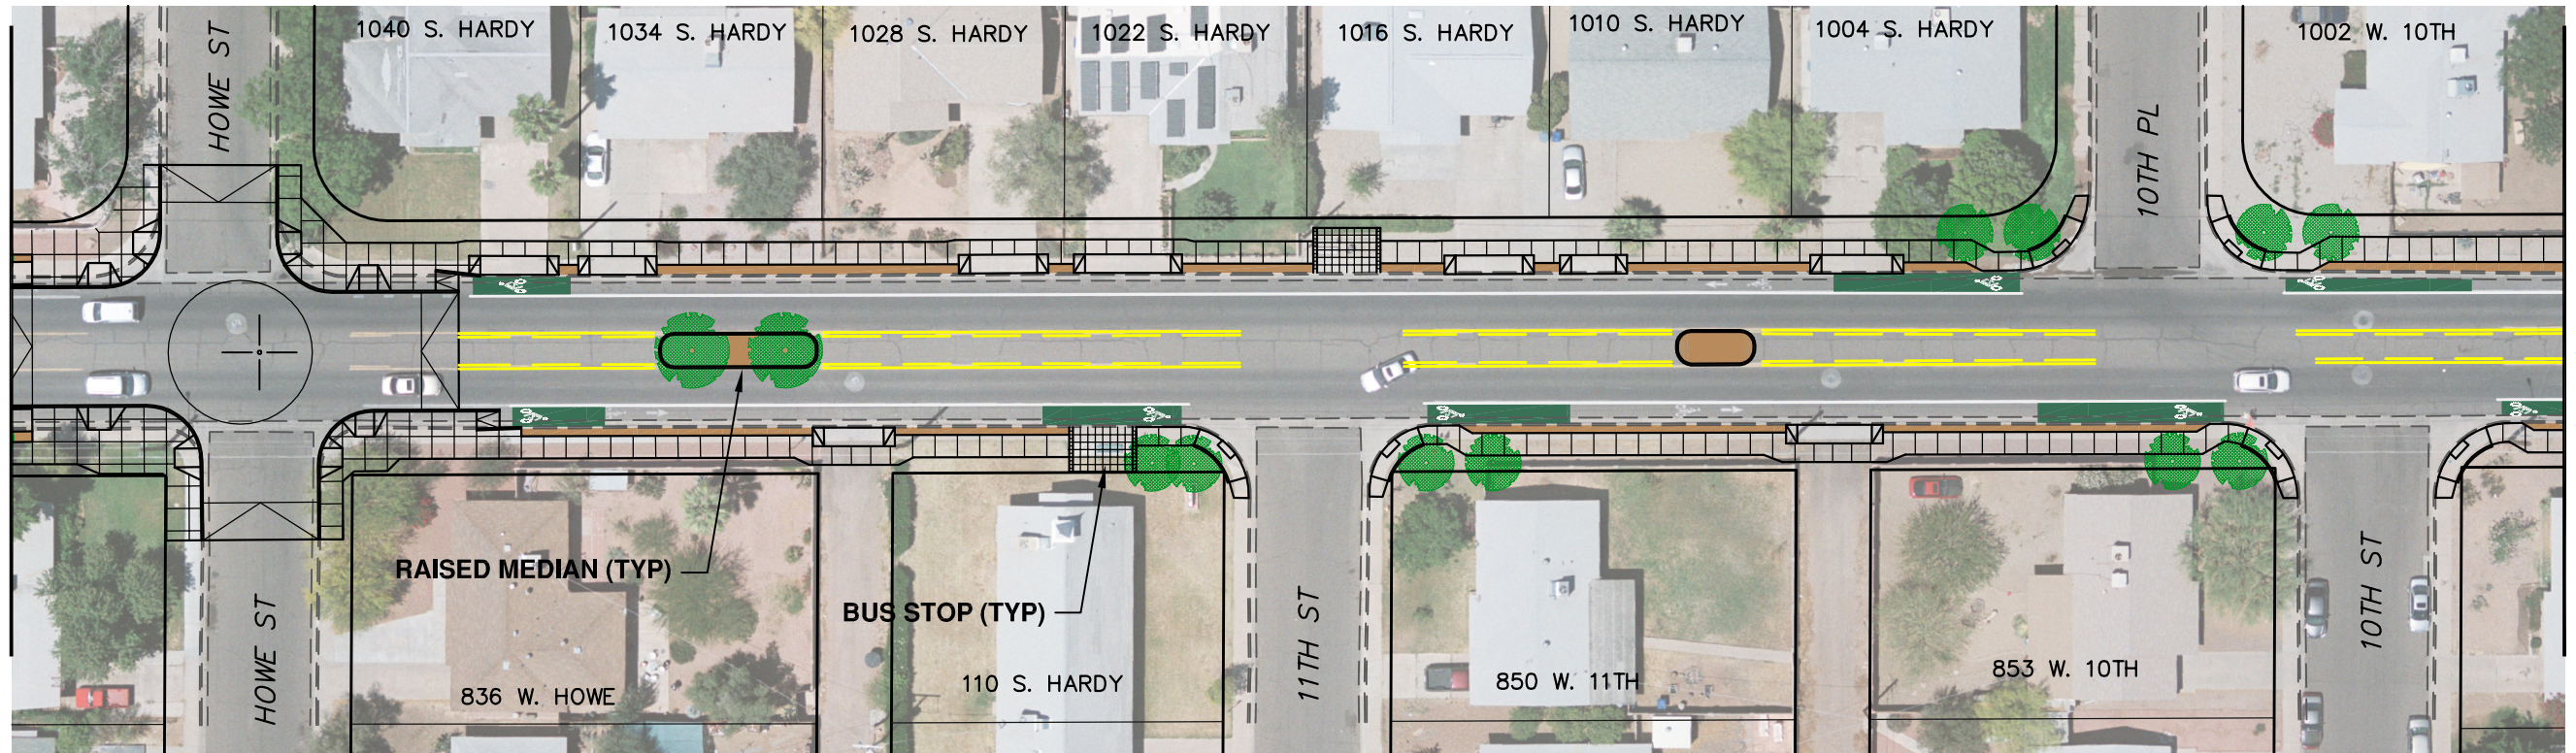

SEE SHEET 4
TOP LEFT




HARDY DRIVE IMPROVEMENTS
TEMPE PROJECT NO. 6004371
BROADWAY ROAD TO UNIVERSITY DRIVE

LEGEND

-  BIKE LANE
-  LANDSCAPE AREA
-  PROPOSED TREE




SEE SHEET 3
BOTTOM RIGHT

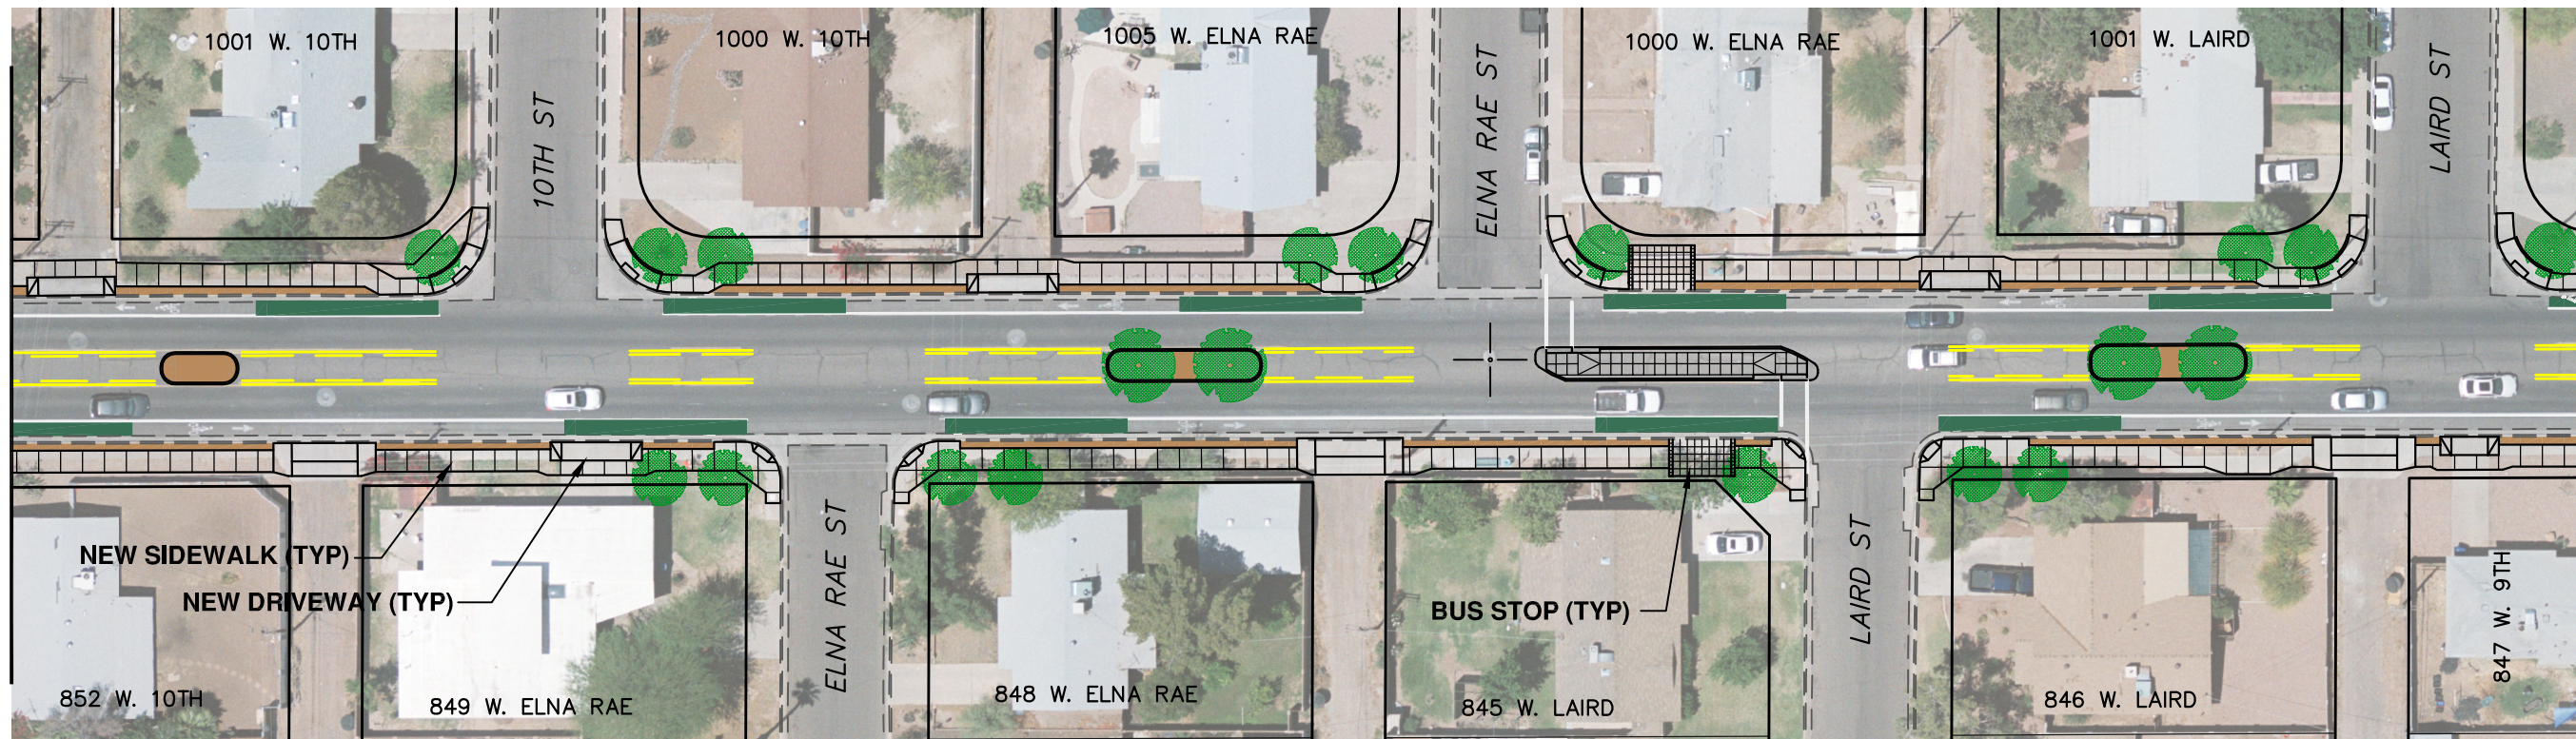

SEE BOTTOM LEFT

SEE TOP RIGHT

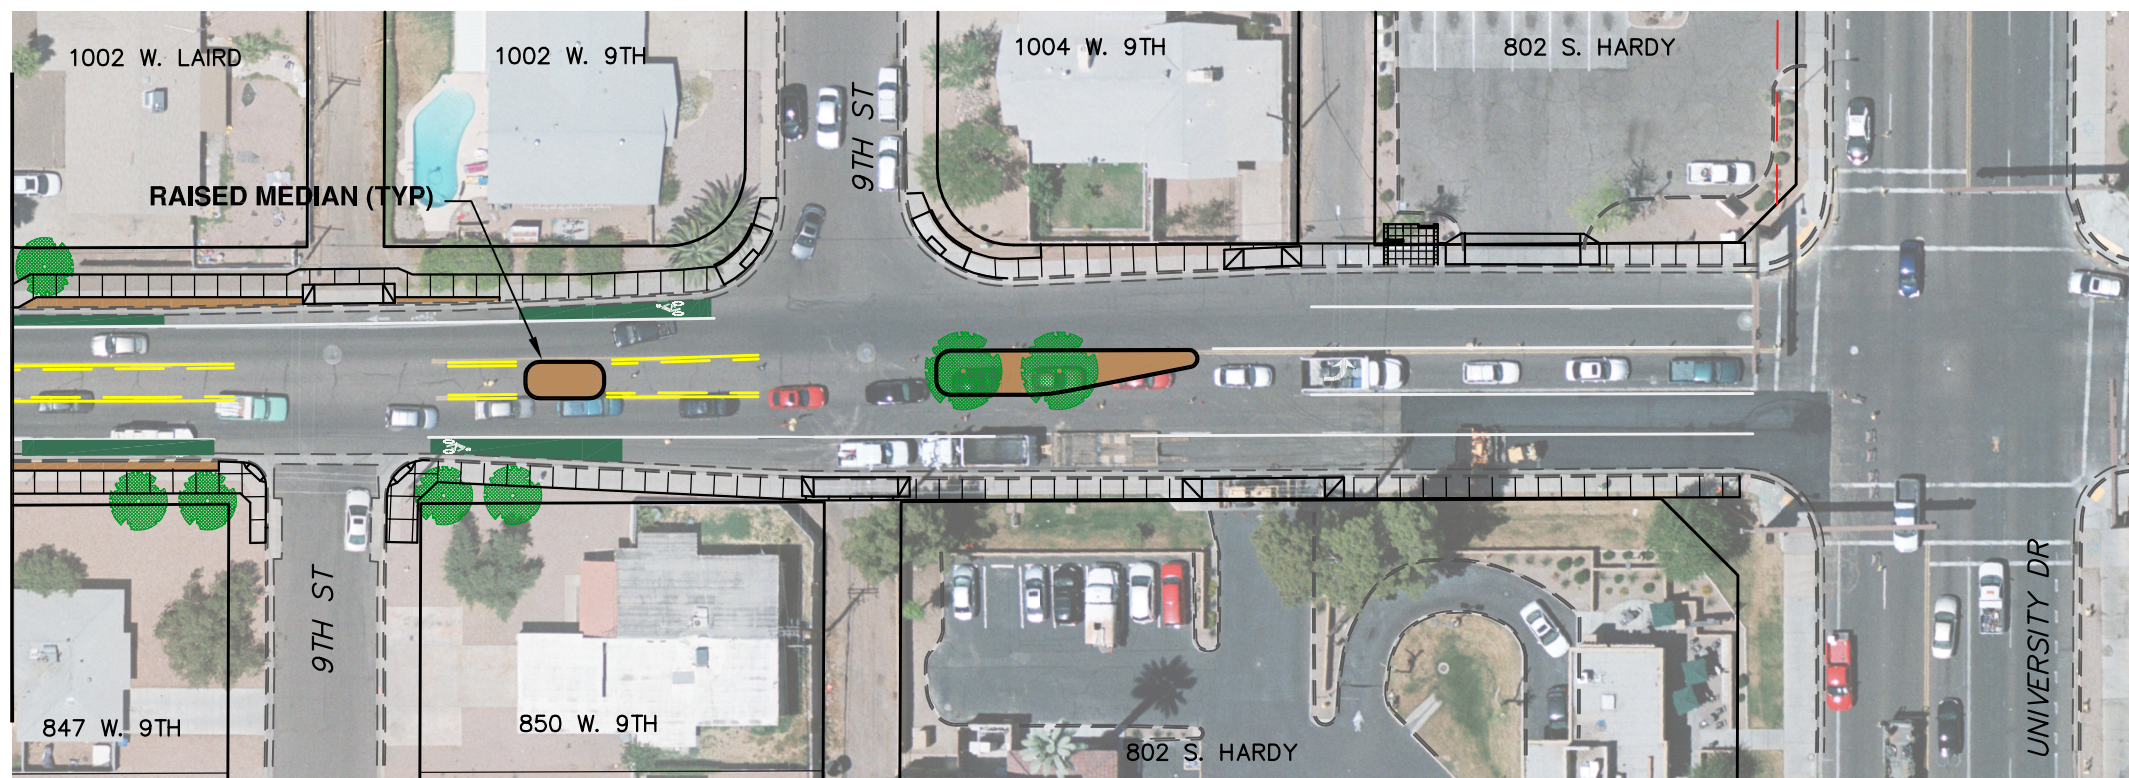

HARDY DRIVE IMPROVEMENTS
TEMPE PROJECT NO. 6004371
BROADWAY ROAD TO UNIVERSITY DRIVE

LEGEND

-  BIKE LANE
-  LANDSCAPE AREA
-  PROPOSED TREE

