


Existing Element
Streetscape Improvement

SECTION 1A - 1B

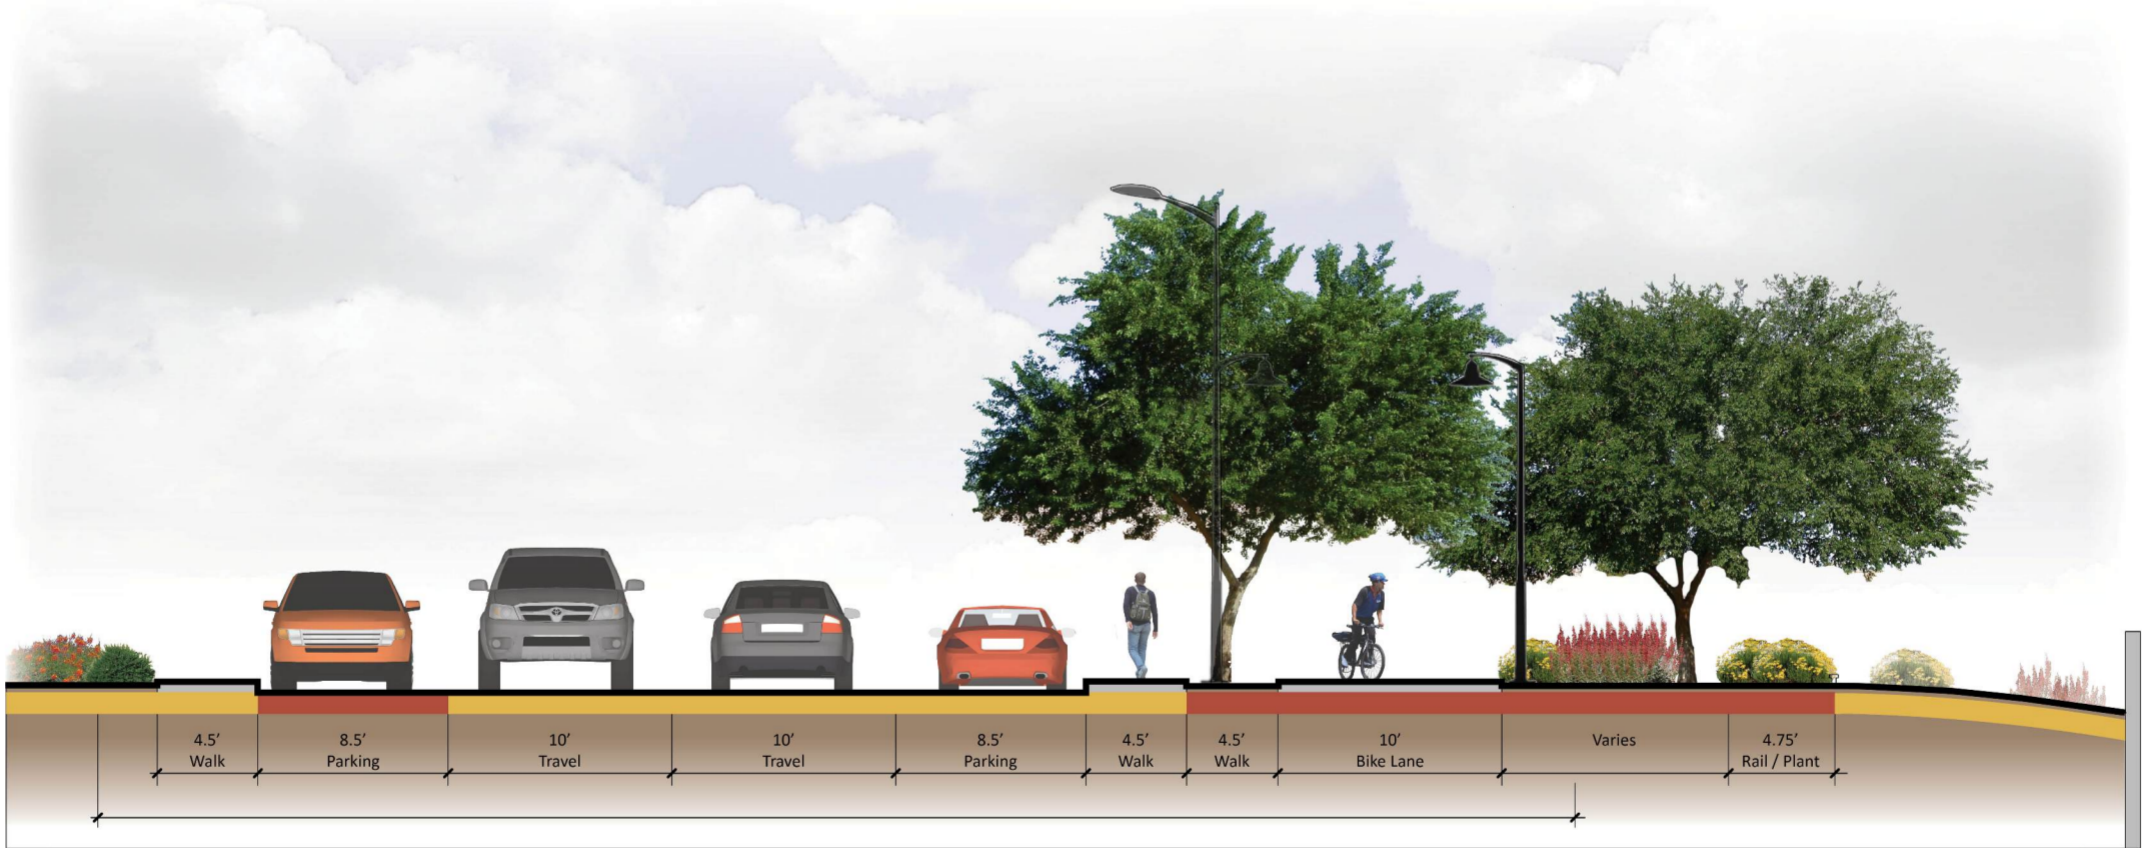

Existing Element
Streetscape Improvement

SECTION 2A - 2B