



Willow Acacia



Desert Willow 'Bubba'



Ghost Gum Eucalyptus




Valentine Bush



'Brake Lights' Red Yucca



'Little John' Bottlebrush Bush

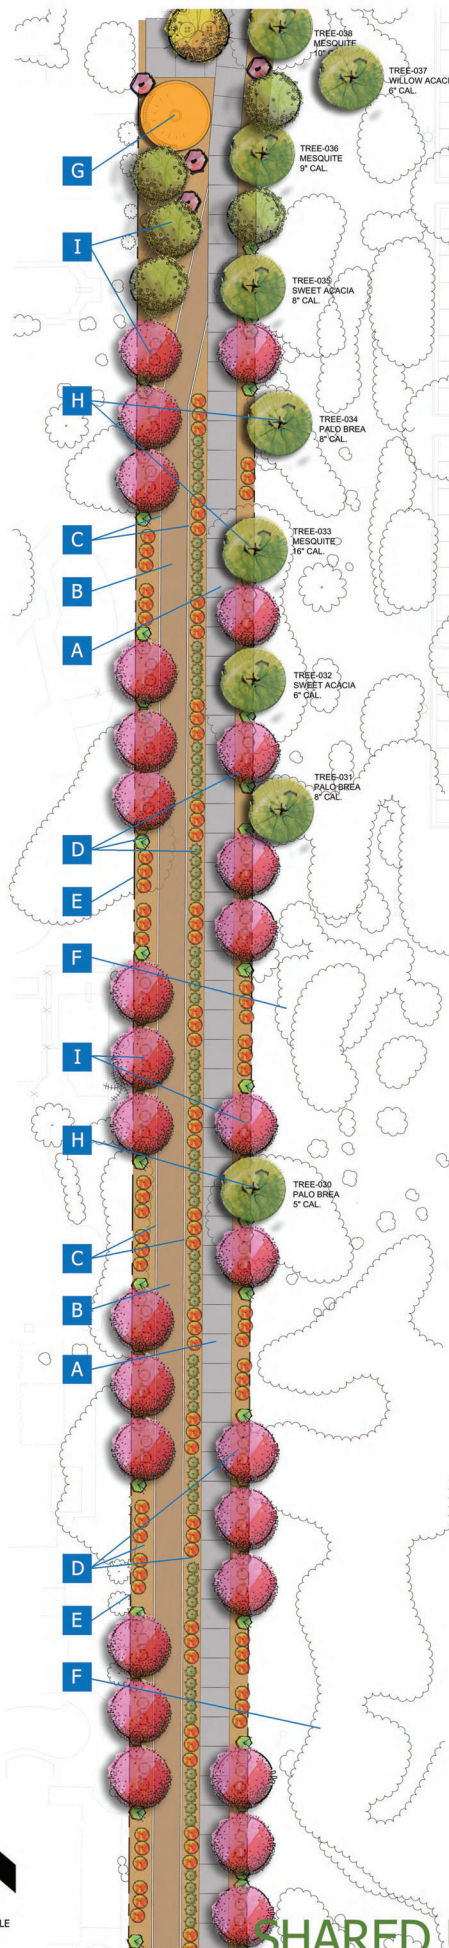


KEY NOTES

- A** SHARED USE PATH, 10'-0" WIDE CONCRETE PATH, BROOM FINISH, MIN. 4" THK.
- B** SOFT SURFACE TRAIL, 10'-0" WIDE 1/4" MINUS DG MATERAIL, PAINTED DESERT COLOR, MIN. 6" THK.
- C** CONCRETE HEADER, 6" X 8" SIZE, FORMED INSTALL, BROOM FINISH, INTEGRAL COLOR CONCETE MATCH DG
- D** LANDSCAPE AREA / BUFFER AREA, DESERT PLANTINGS WITH DRIP IRRIGATION SYSTEM
- E** EXISTING COMMUNITY SITE WALL PROTECT IN PLACE.
- F** EXISTING ASU RESEARCH PARK LANDSCAPE AREA PROTECT IN PLACE.
- G** SHADE NODE STRUCTURE, METAL WITH SITE FURNISHINGS AND LID FEATURES
- H** EXISTING TREE, SPECIES AND SIZE VARY, PROTECT IN PLACE UNLESS OTHERWISE NOTED
- I** PROPOSED TREE, SPECIES TO BE COORDINATED, LOW WATER USE AND EVERGREEN TREE SUGGESTED, TRIM CLEARANCE PER MIN. STANDARDS

VICINITY MAP


PROJECT AREA

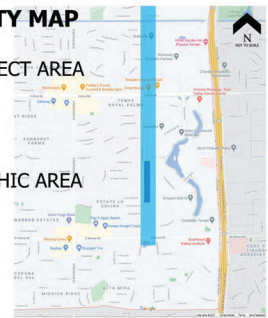

GRAPHIC AREA



Red Fairy Duster

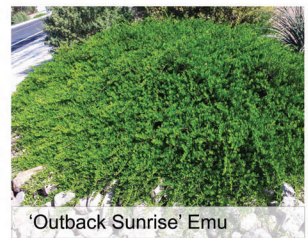


'Outback Sunrise' Emu





Elephants Food




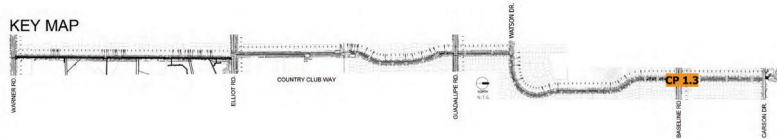

HP ROADWAY DESIGN ELEMENTS

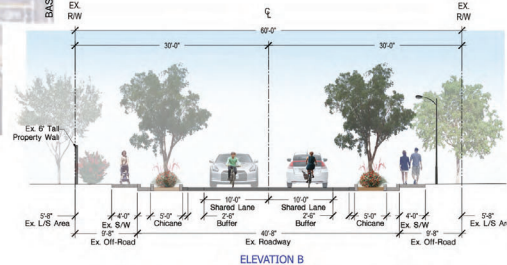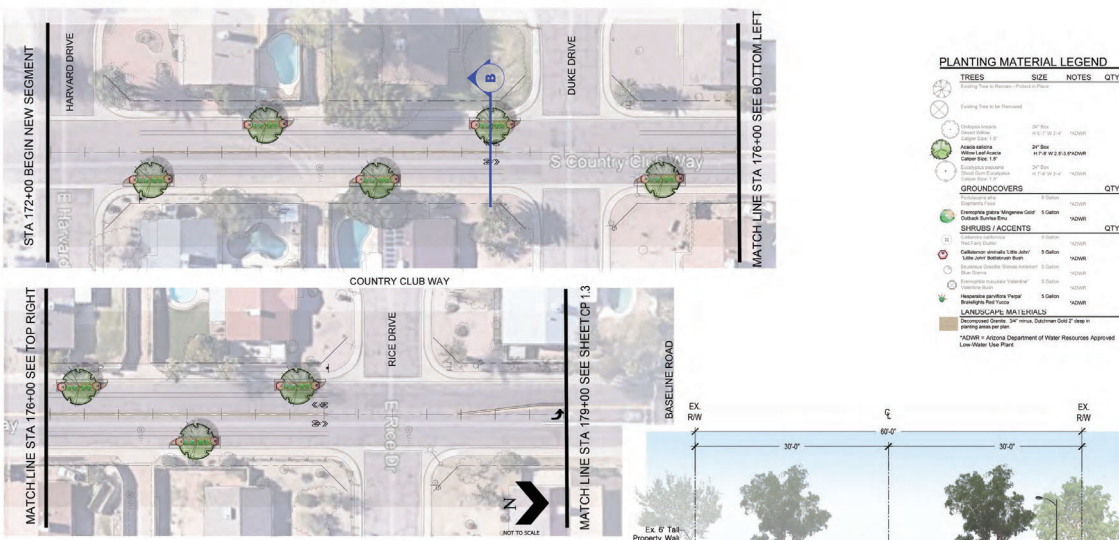

HP ROADWAY DESIGN ELEMENTS

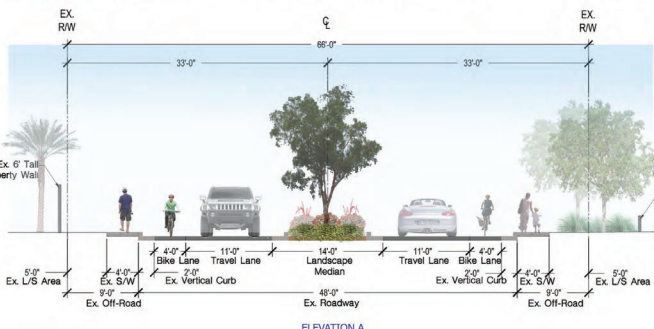

HP ROADWAY DESIGN ELEMENTS