

HESS - ROUNTREE, INC.
 CONSULTING ENGINEERS & LAND SURVEYORS
 9831 SOUTH 51ST STREET, SUITE C110
 PHOENIX, ARIZONA 85044 (480)496-0244

DES. **DRO** DRN. **ANM** CKD **DRO** JOB NO. **0000-00**


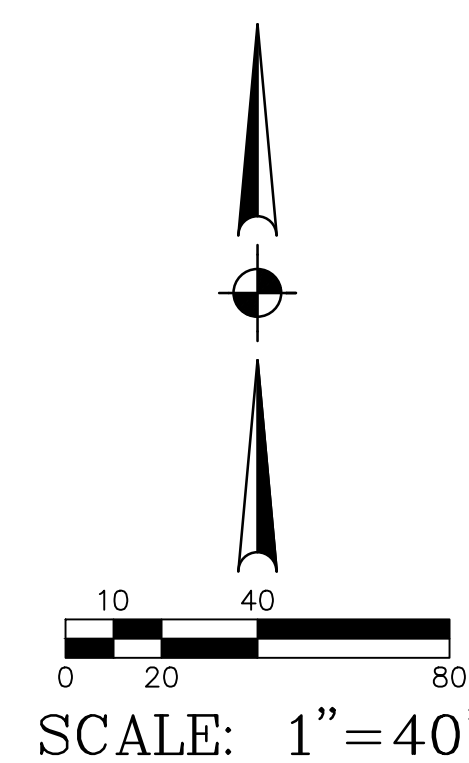


EXHIBIT A
KYRENE SCHOOL DISTRICT NO. 28

**FENCING INSTALLATION AT
 C.I. WAGGONER ELEMENTARY**

DRAWING STATUS	SHEET	OF	EX-A
	1	1	

DATE: **11/08/24**

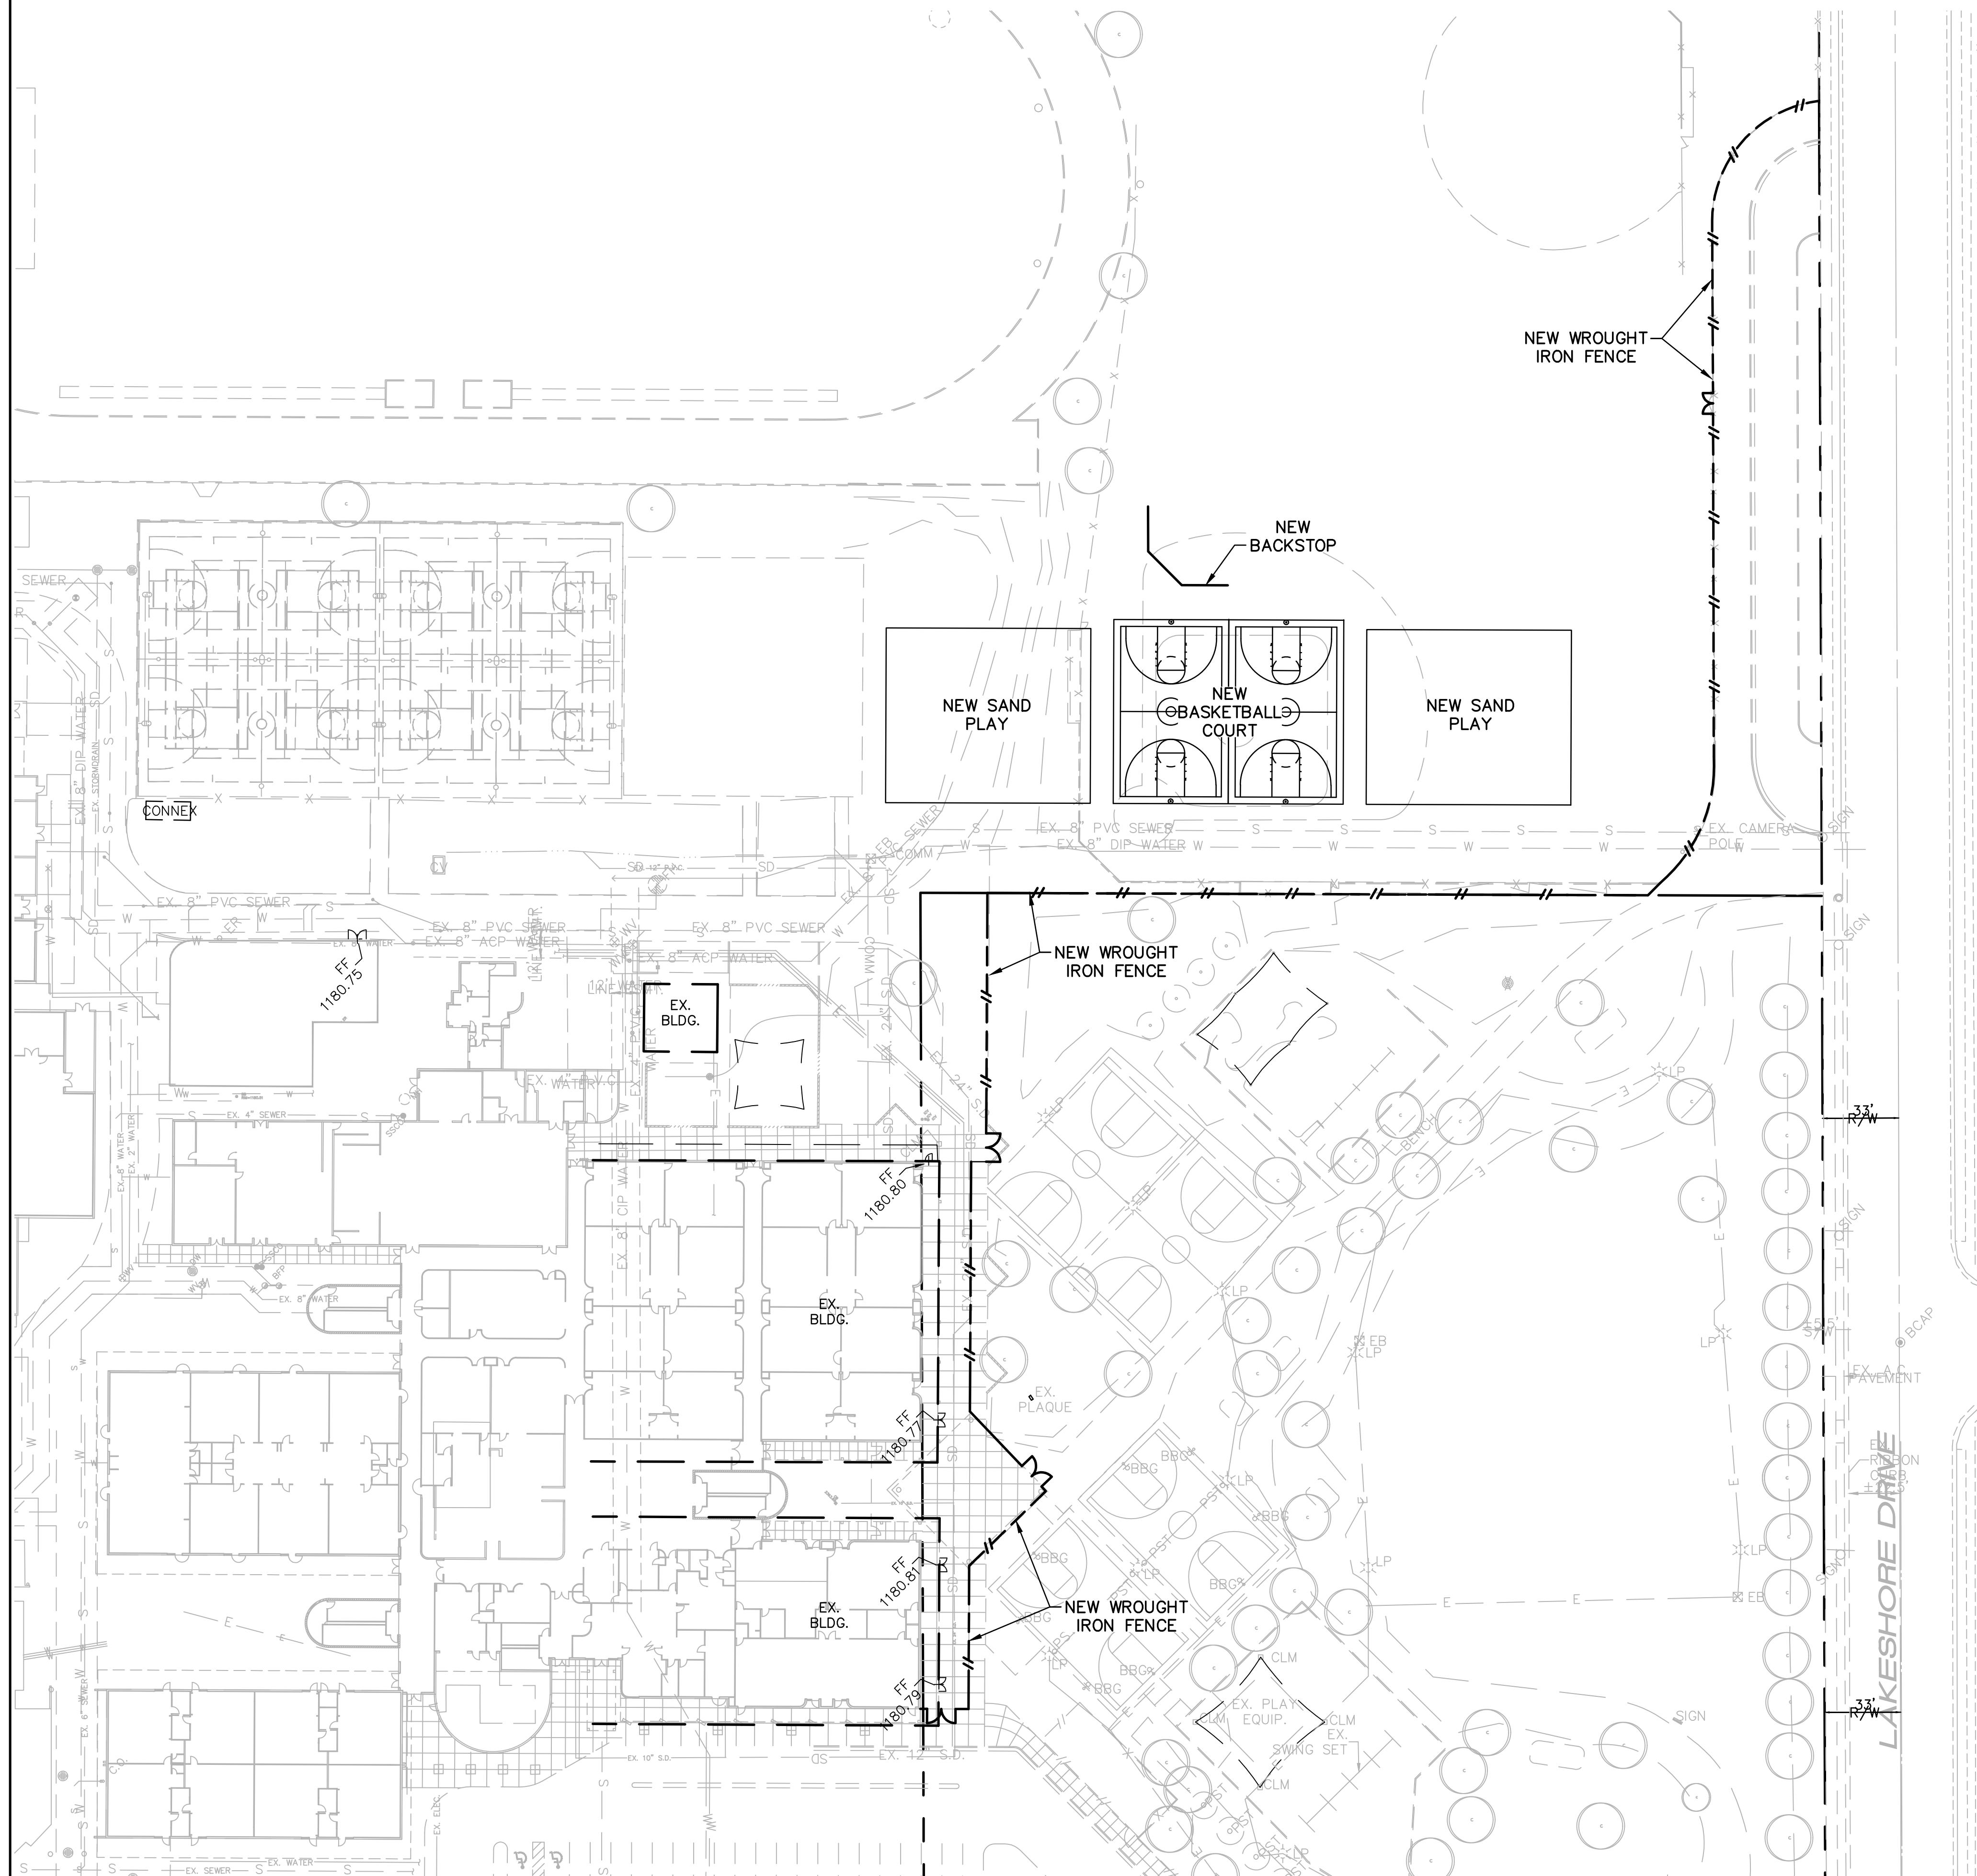