



College Avenue Streetscape and Pedestrian Improvements Project

US 60 to Southern Avenue

- On-street parking would remain between Pebble Beach Drive and Laguna Drive and south of Hermosa Drive. Other areas would be removed.
- Existing center turn lane would be removed.
- A series of landscaped medians would be added.
- Water harvesting/landscaped areas would replace up to 13 feet of the existing pavement on each side of the road.
- One lane in each direction would be removed at the approaches to Southern Avenue.
- Bicycle lanes would remain.









College Avenue Streetscape and Pedestrian Improvements Project

Southern Avenue to Alameda Drive

- Existing center turn lane and on-street parking would be removed.
- A series of landscaped medians would be added.
- Water harvesting/landscaped areas would replace up to 15 feet of the existing pavement on each side of the road.
- One lane in each direction would be removed at the approaches to Southern Avenue.
- The signal at Alameda Drive would be replaced with a 4-way stop sign.
 The turn lanes at approaches to the intersection would be removed. Large medians would be added in the center of Alameda Drive on each side of College Avenue.
- Bicycle lanes would remain.

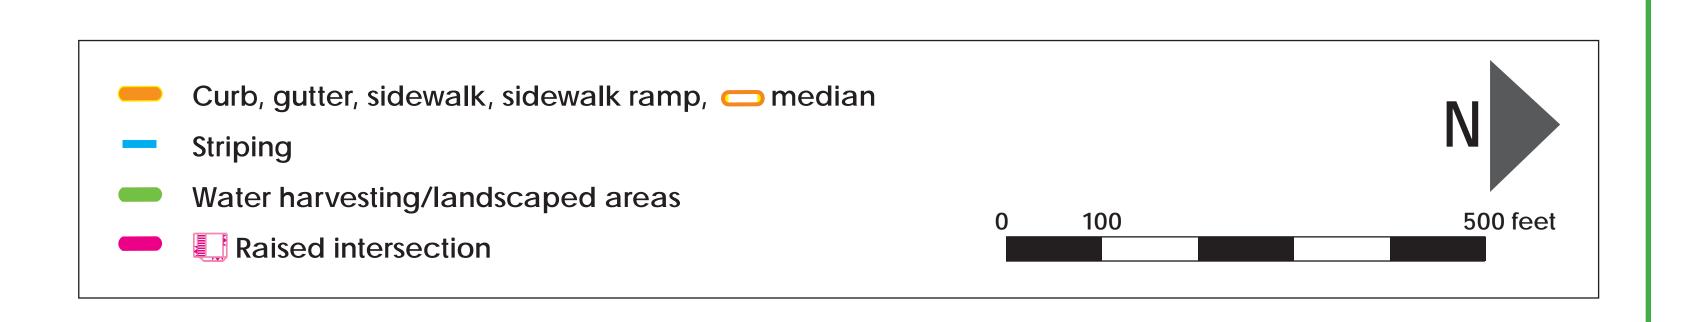

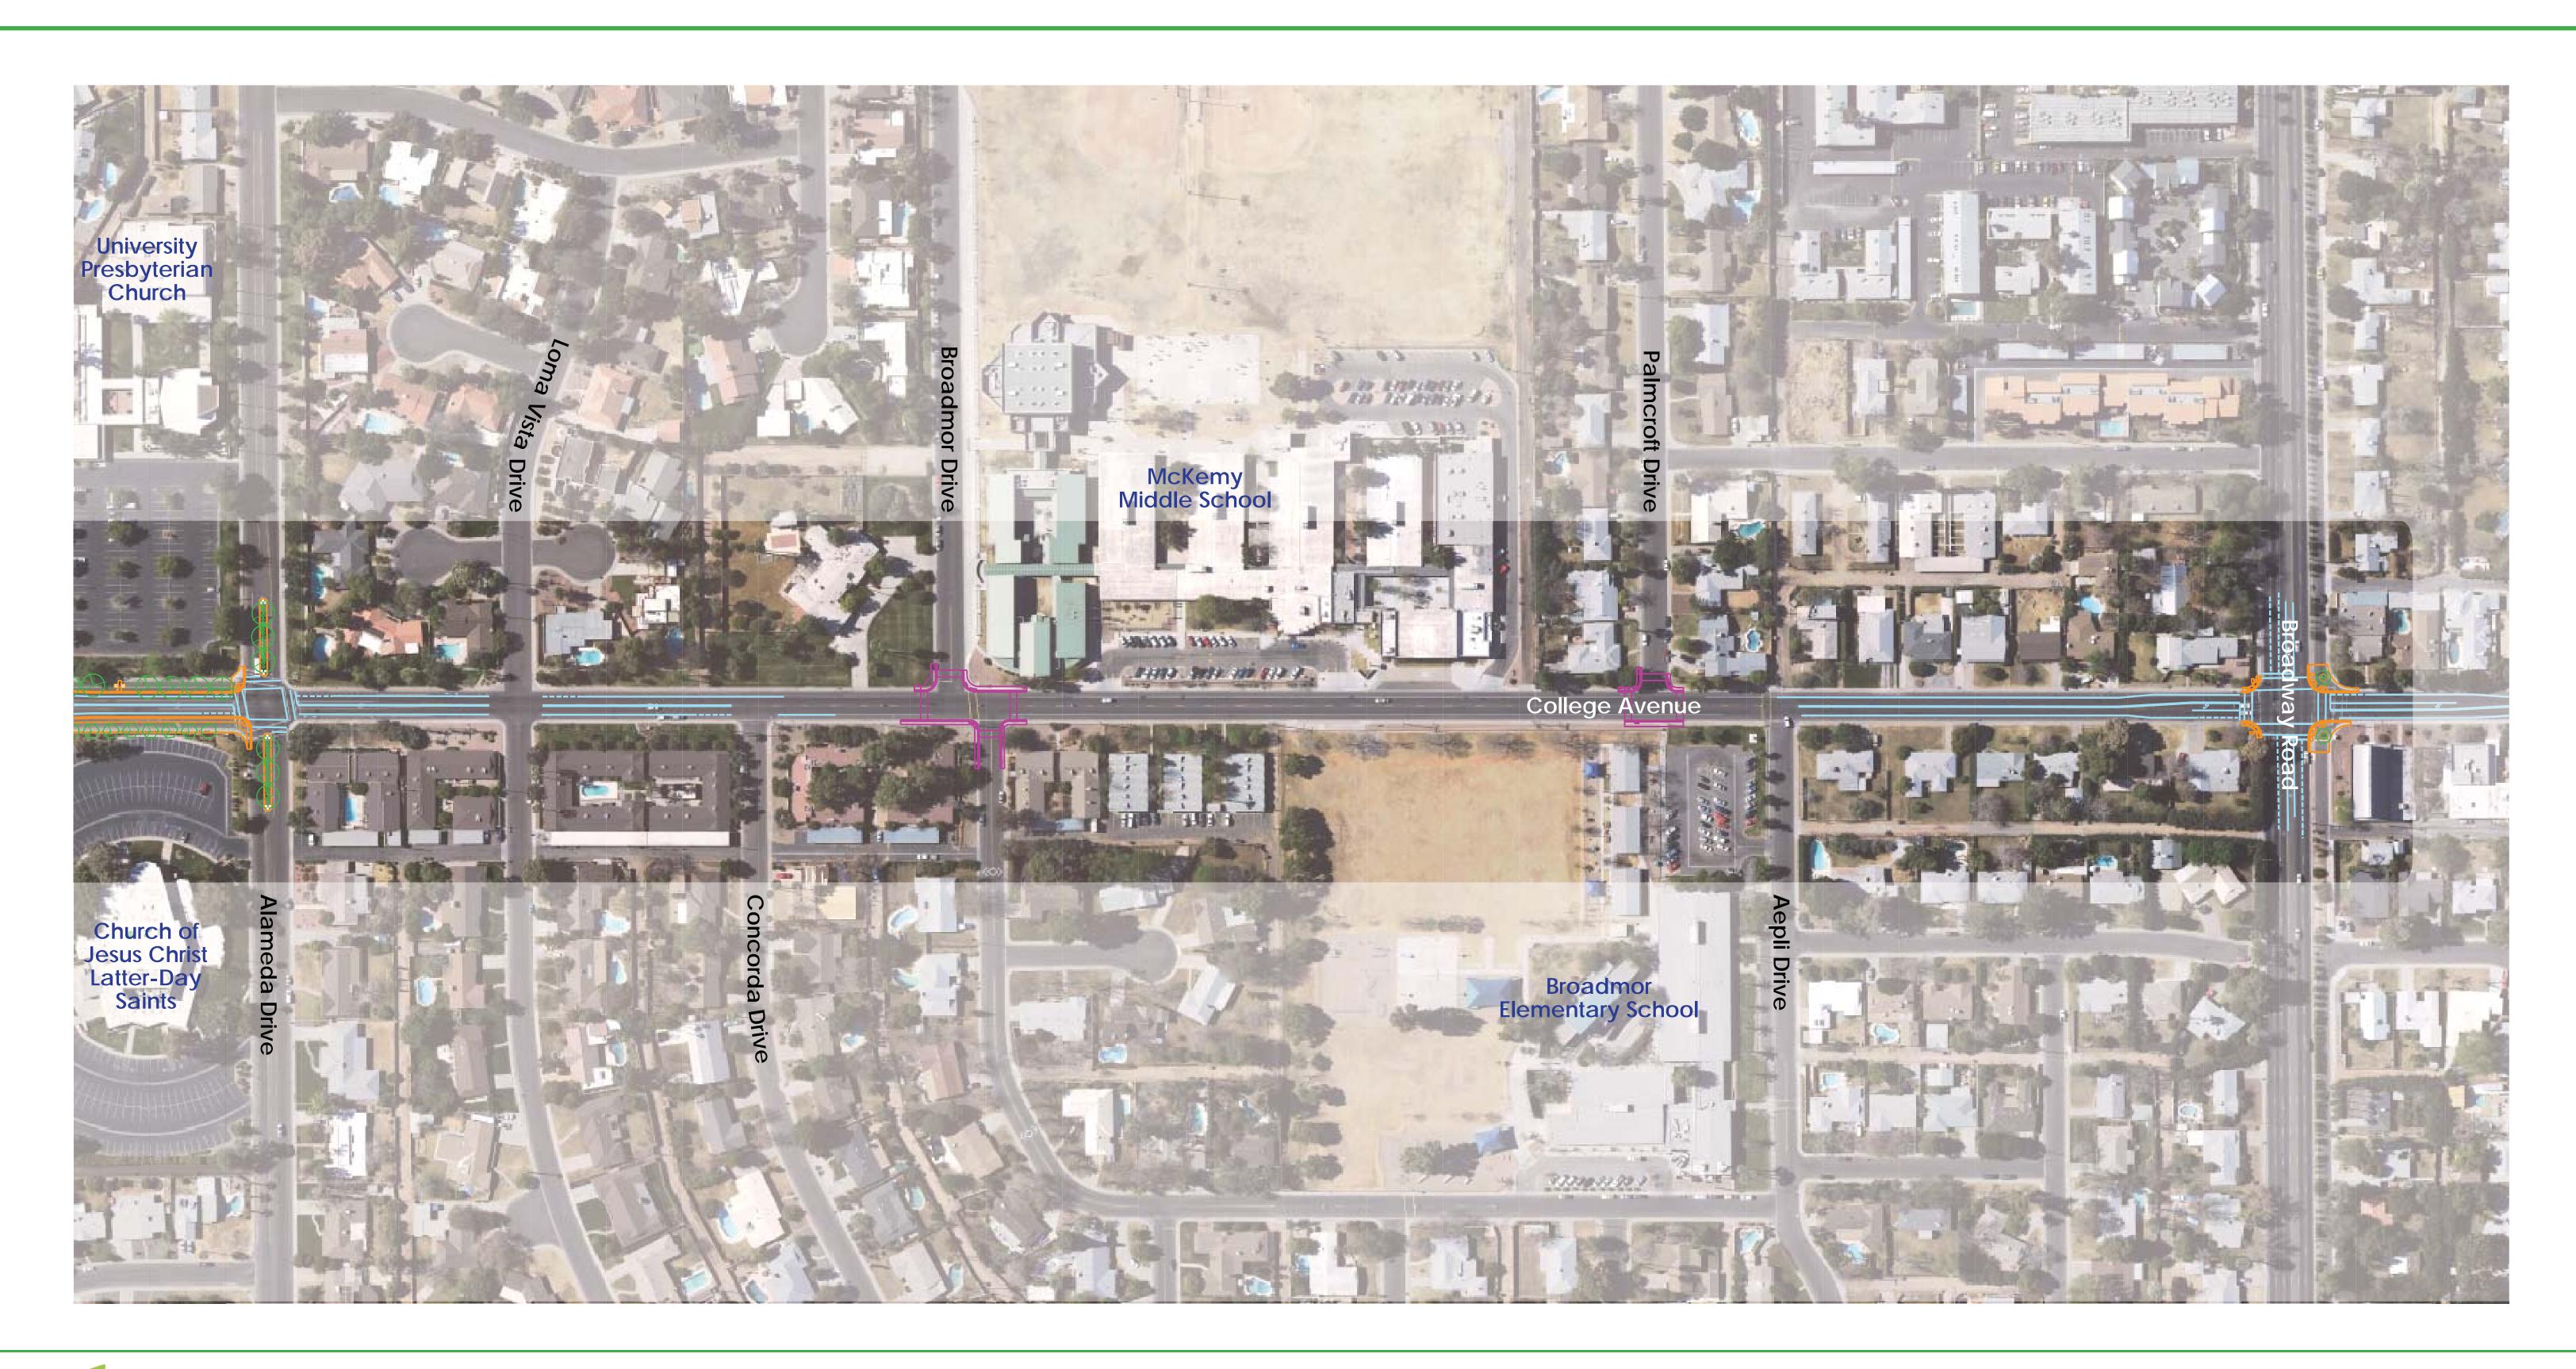




College Avenue Streetscape and Pedestrian Improvements Project Alameda Drive to Broadway Road

- The signal at Alameda Drive would be replaced with a 4-way stop sign.
 The turn lanes at approaches to the intersection would be removed. Large medians would be added in the center of Alameda Drive on each side of College Avenue.
- Raised intersections with designated school crosswalks would be added at Broadmor Drive and Palmcroft Drive.
- Bicycle lanes would remain.
- Broadway Lane would be closed on both sides of College Avenue.



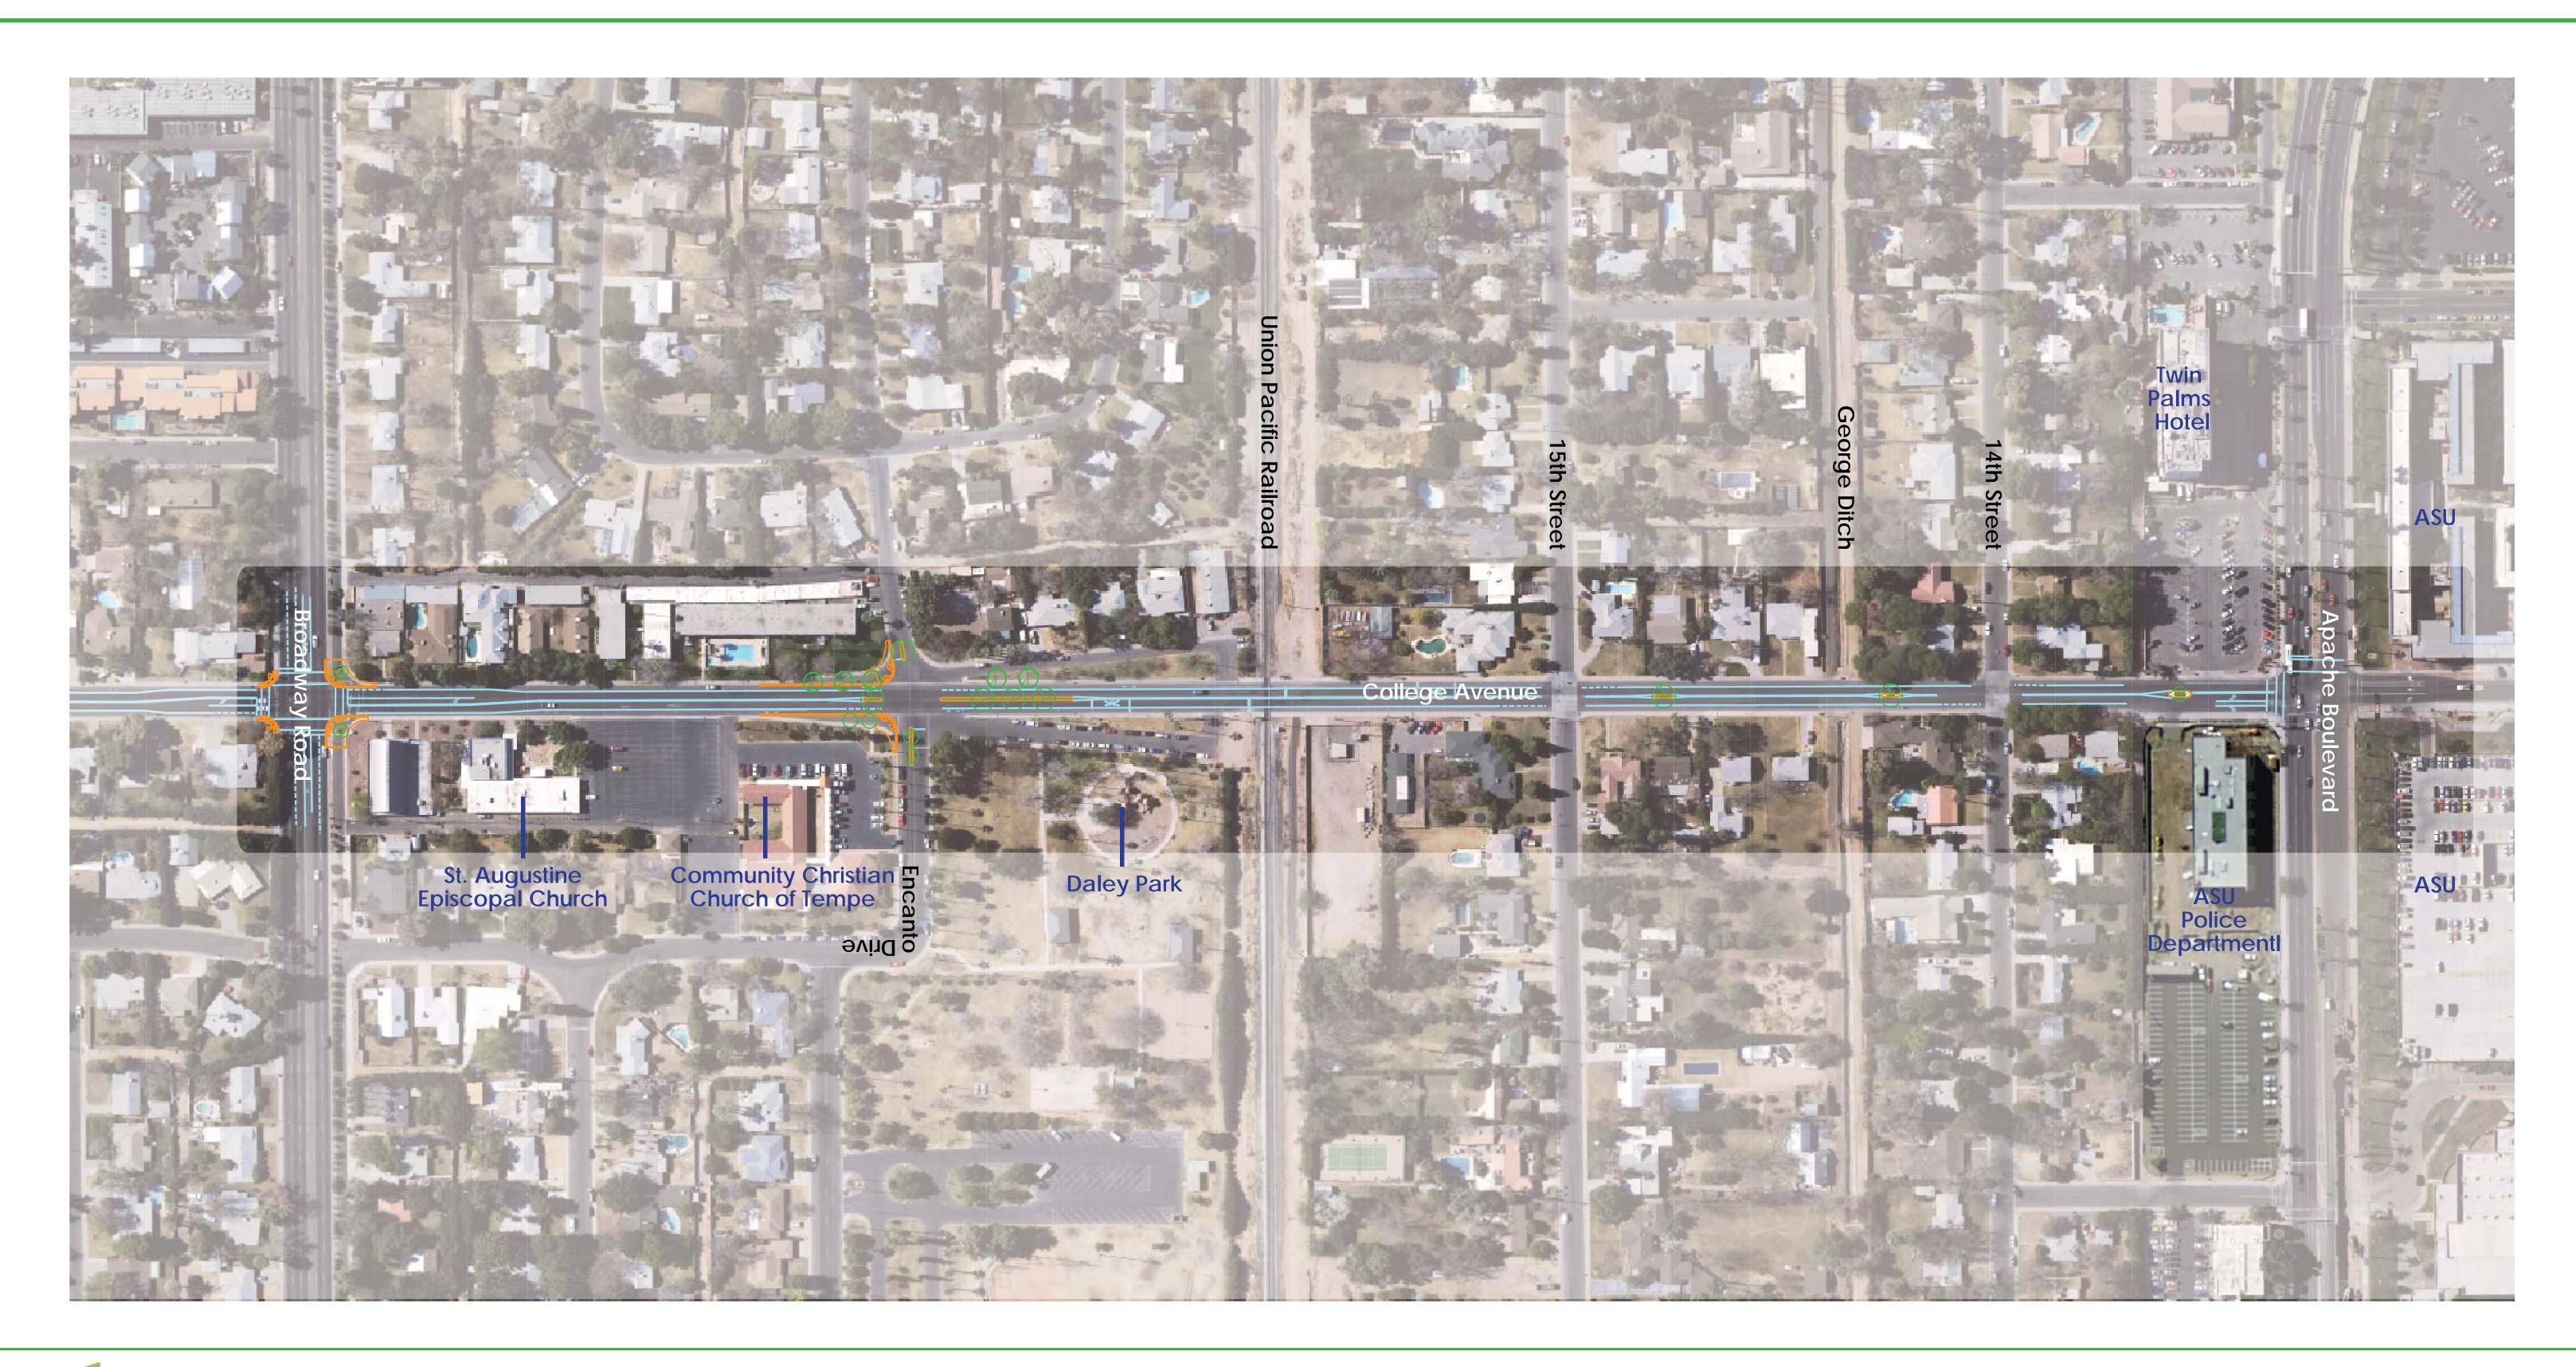



College Avenue Streetscape and Pedestrian Improvements Project Broadway Road to Apache Boulevard

- Broadway Lane would be closed on both sides of College Avenue.
- Landscaped areas and new sidewalk ramps would be added at the southern corners of Encanto Road. Small medians would be added at all four approaches to the intersection of Encanto Road and College Avenue.
- In front of Daley Park, the College Avenue improvements have been coordinated with the proposed Daley Park and Railroad Quiet Zone improvements.
- A series of three small medians would be added between 15th Street and Apache Boulevard.
- Bicycle lanes would remain.

