

48th Street to I-10 Overpass - Typical Section

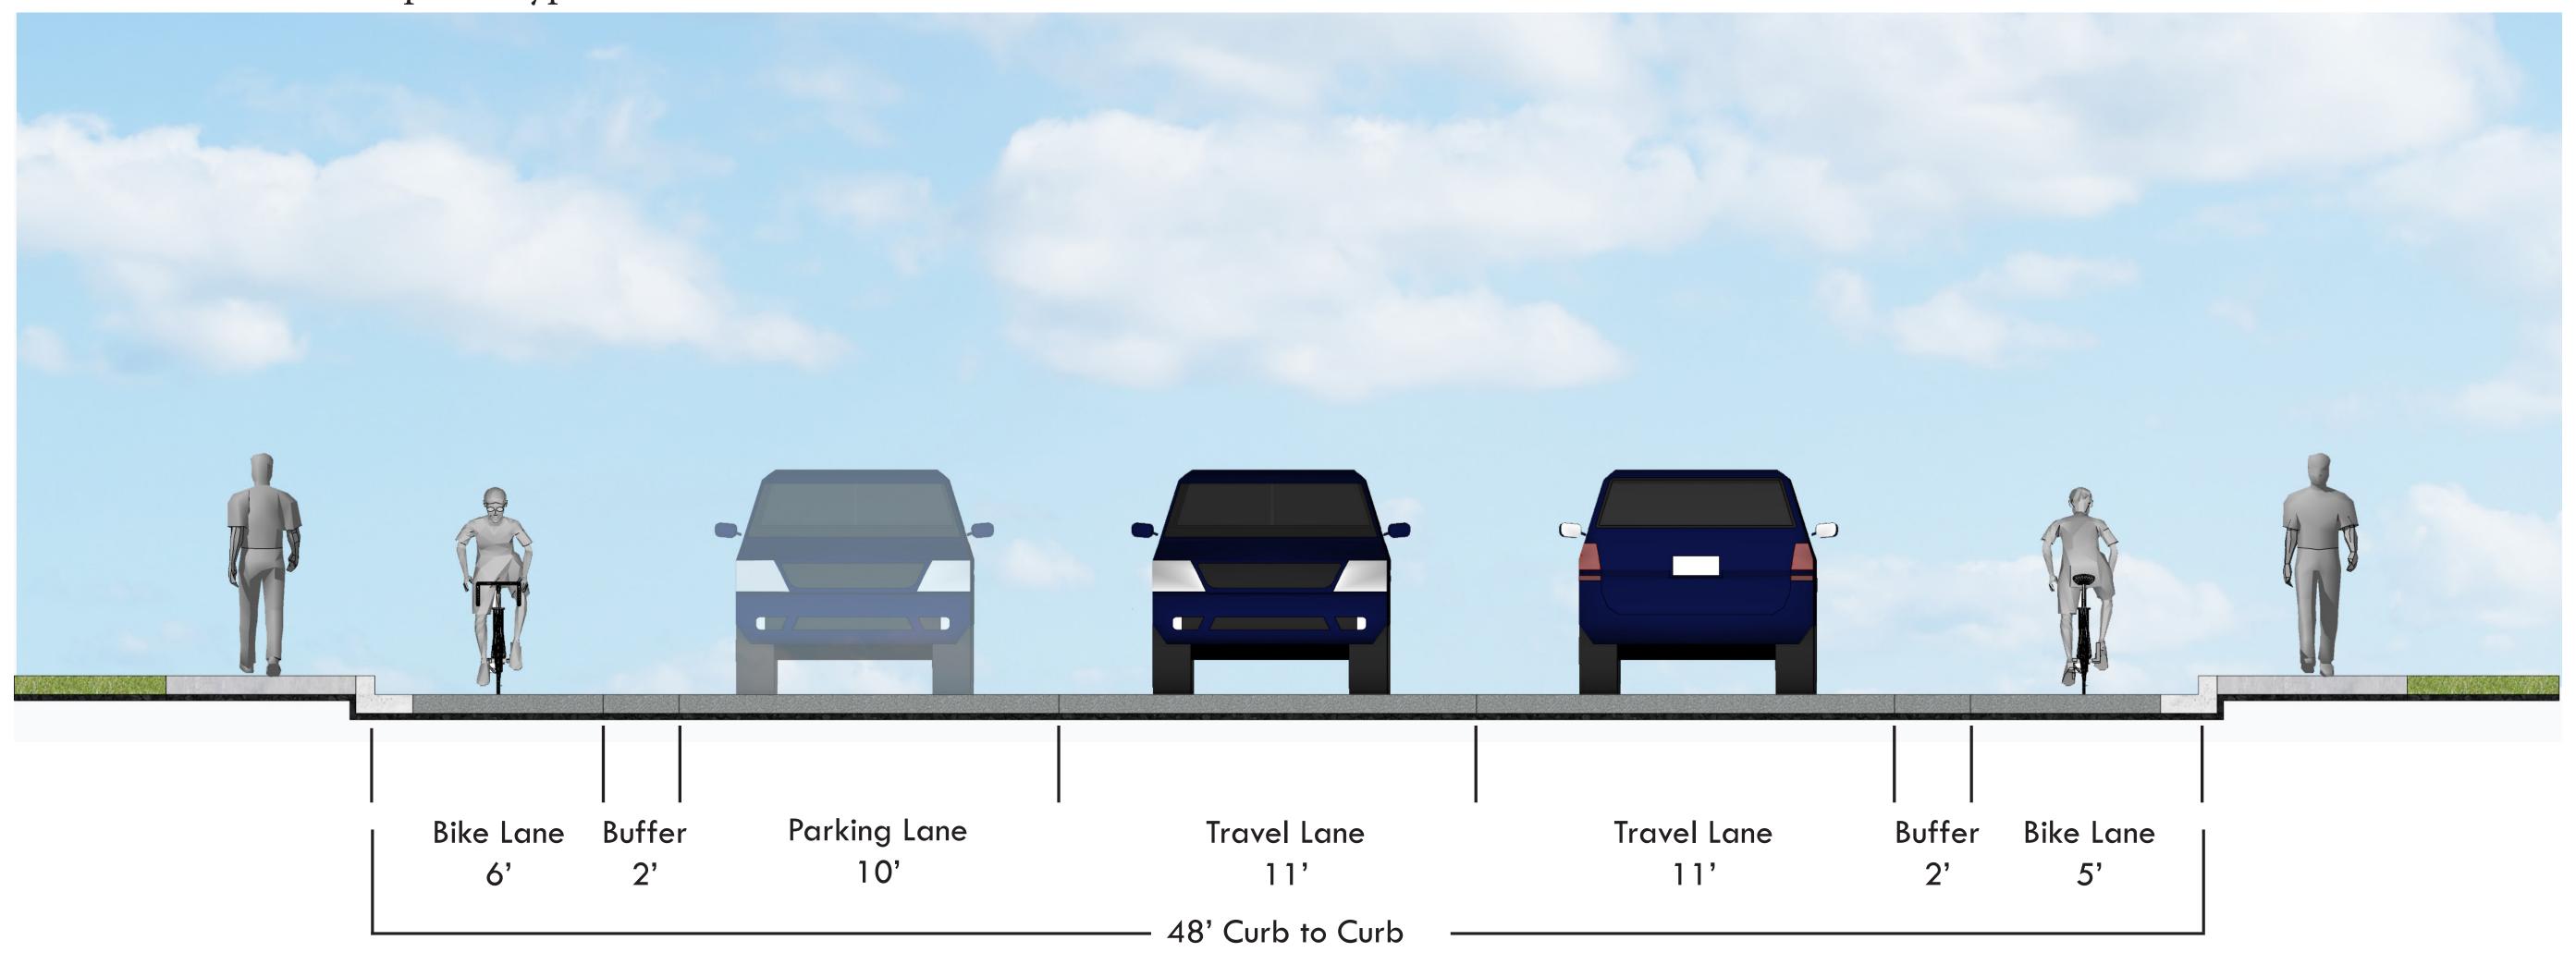




I-10 Overpass to Priest Drive - Typical Section

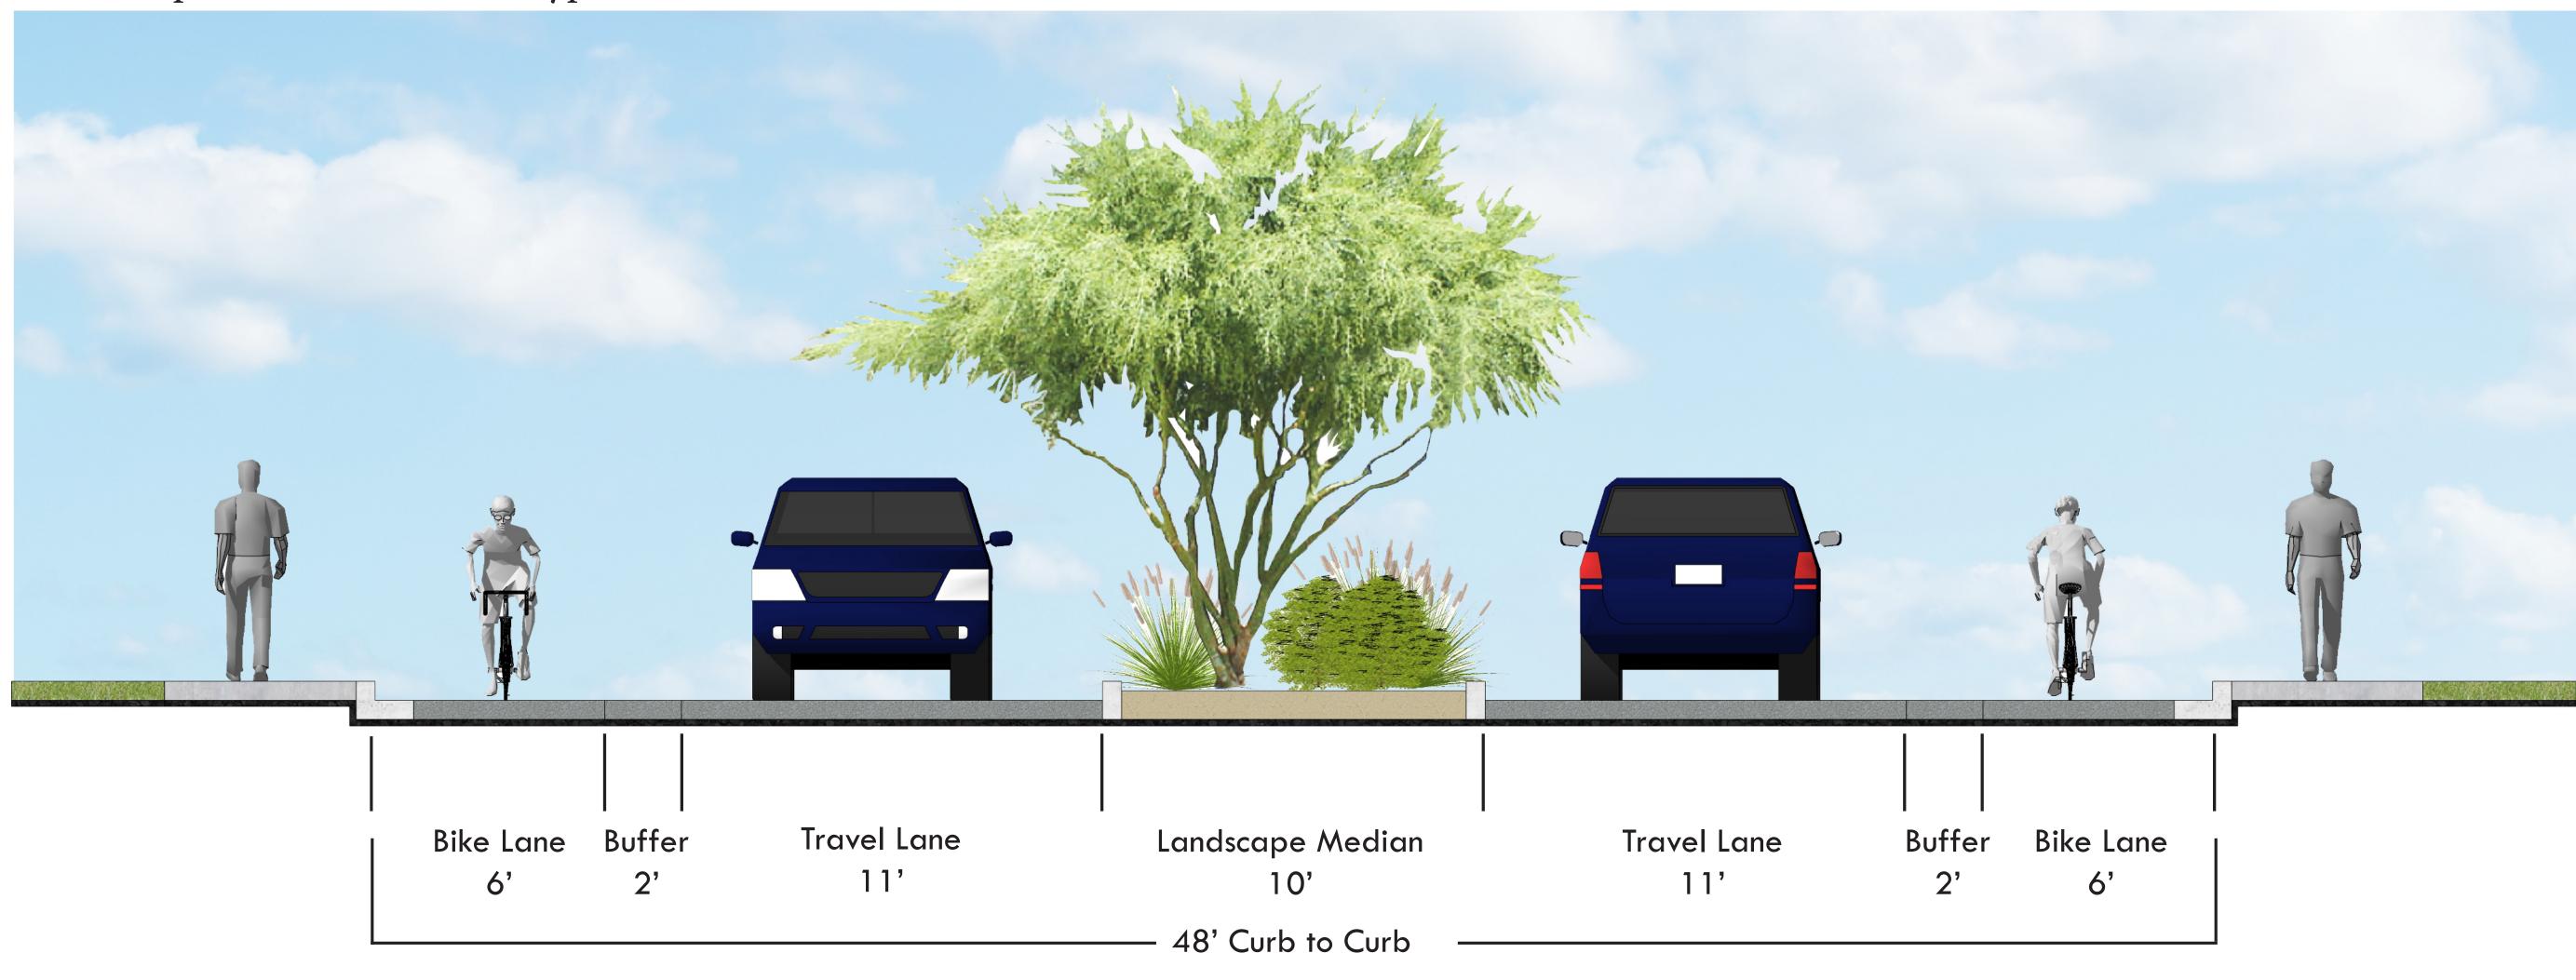




Priest Drive to Hardy Drive - Typical Section

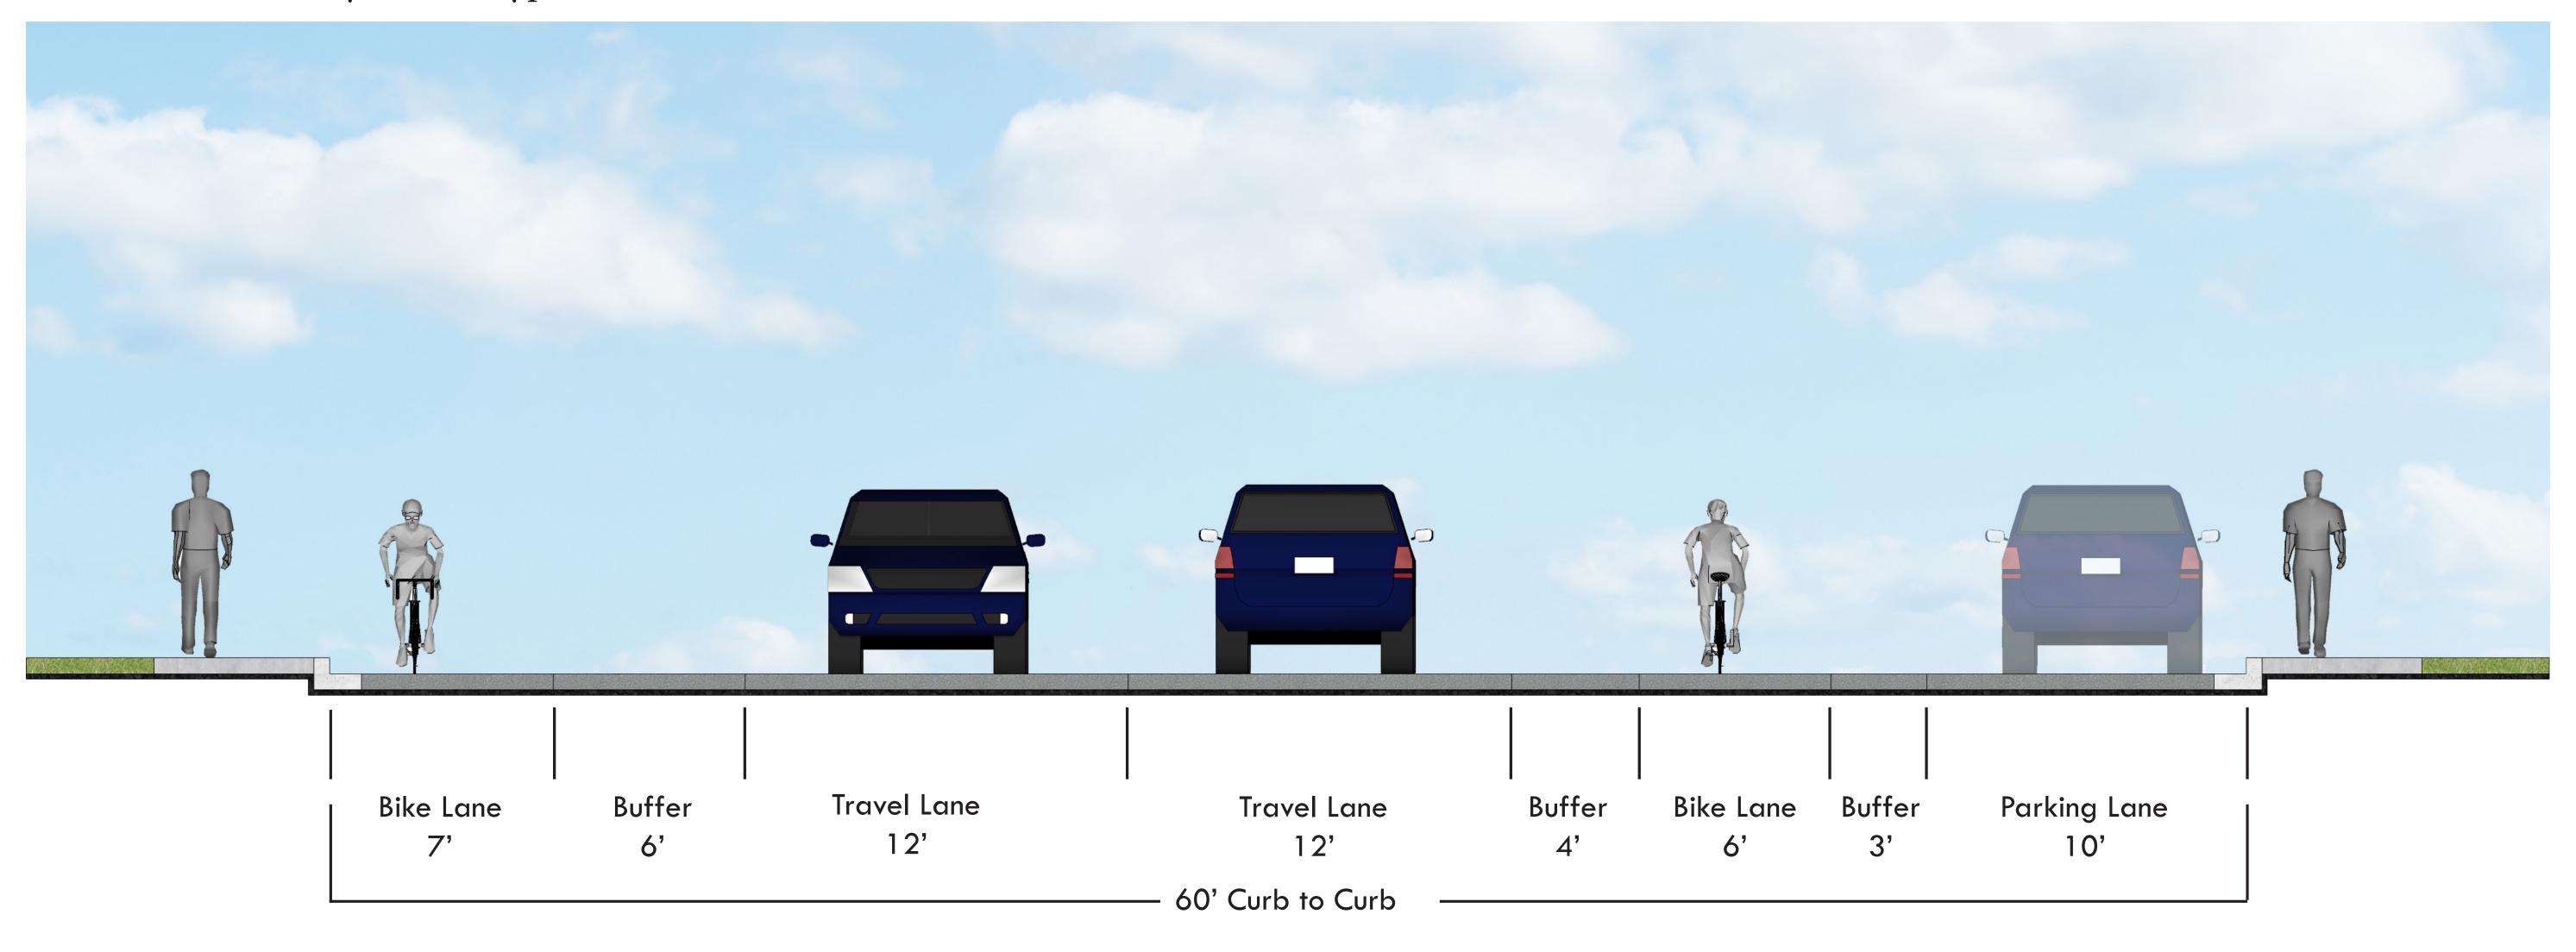




Hardy Drive to Roosevelt Street - Typical Section

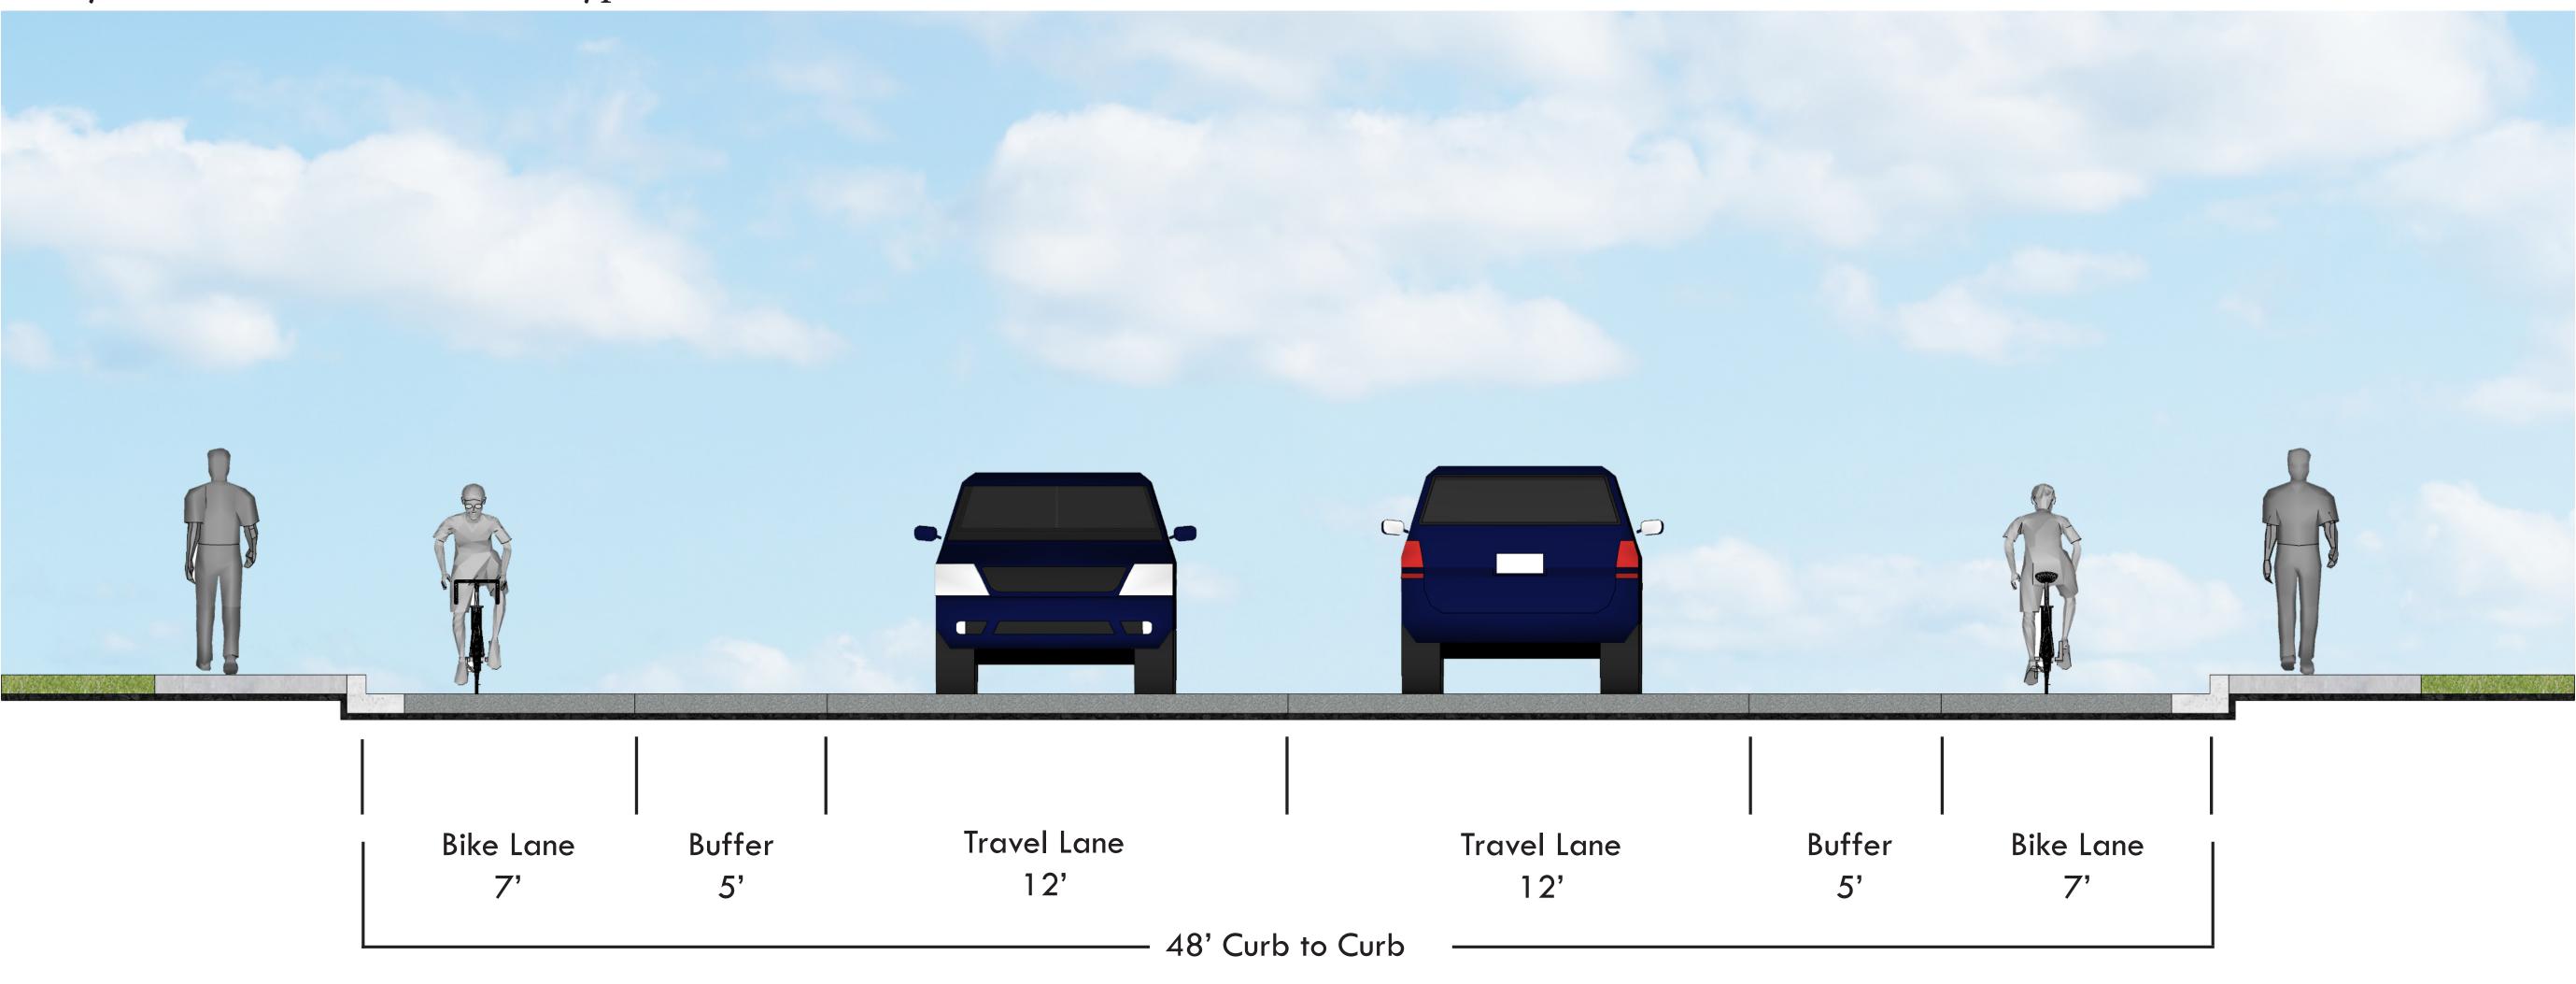





Roosevelt Street to Wilson Street - Typical Section

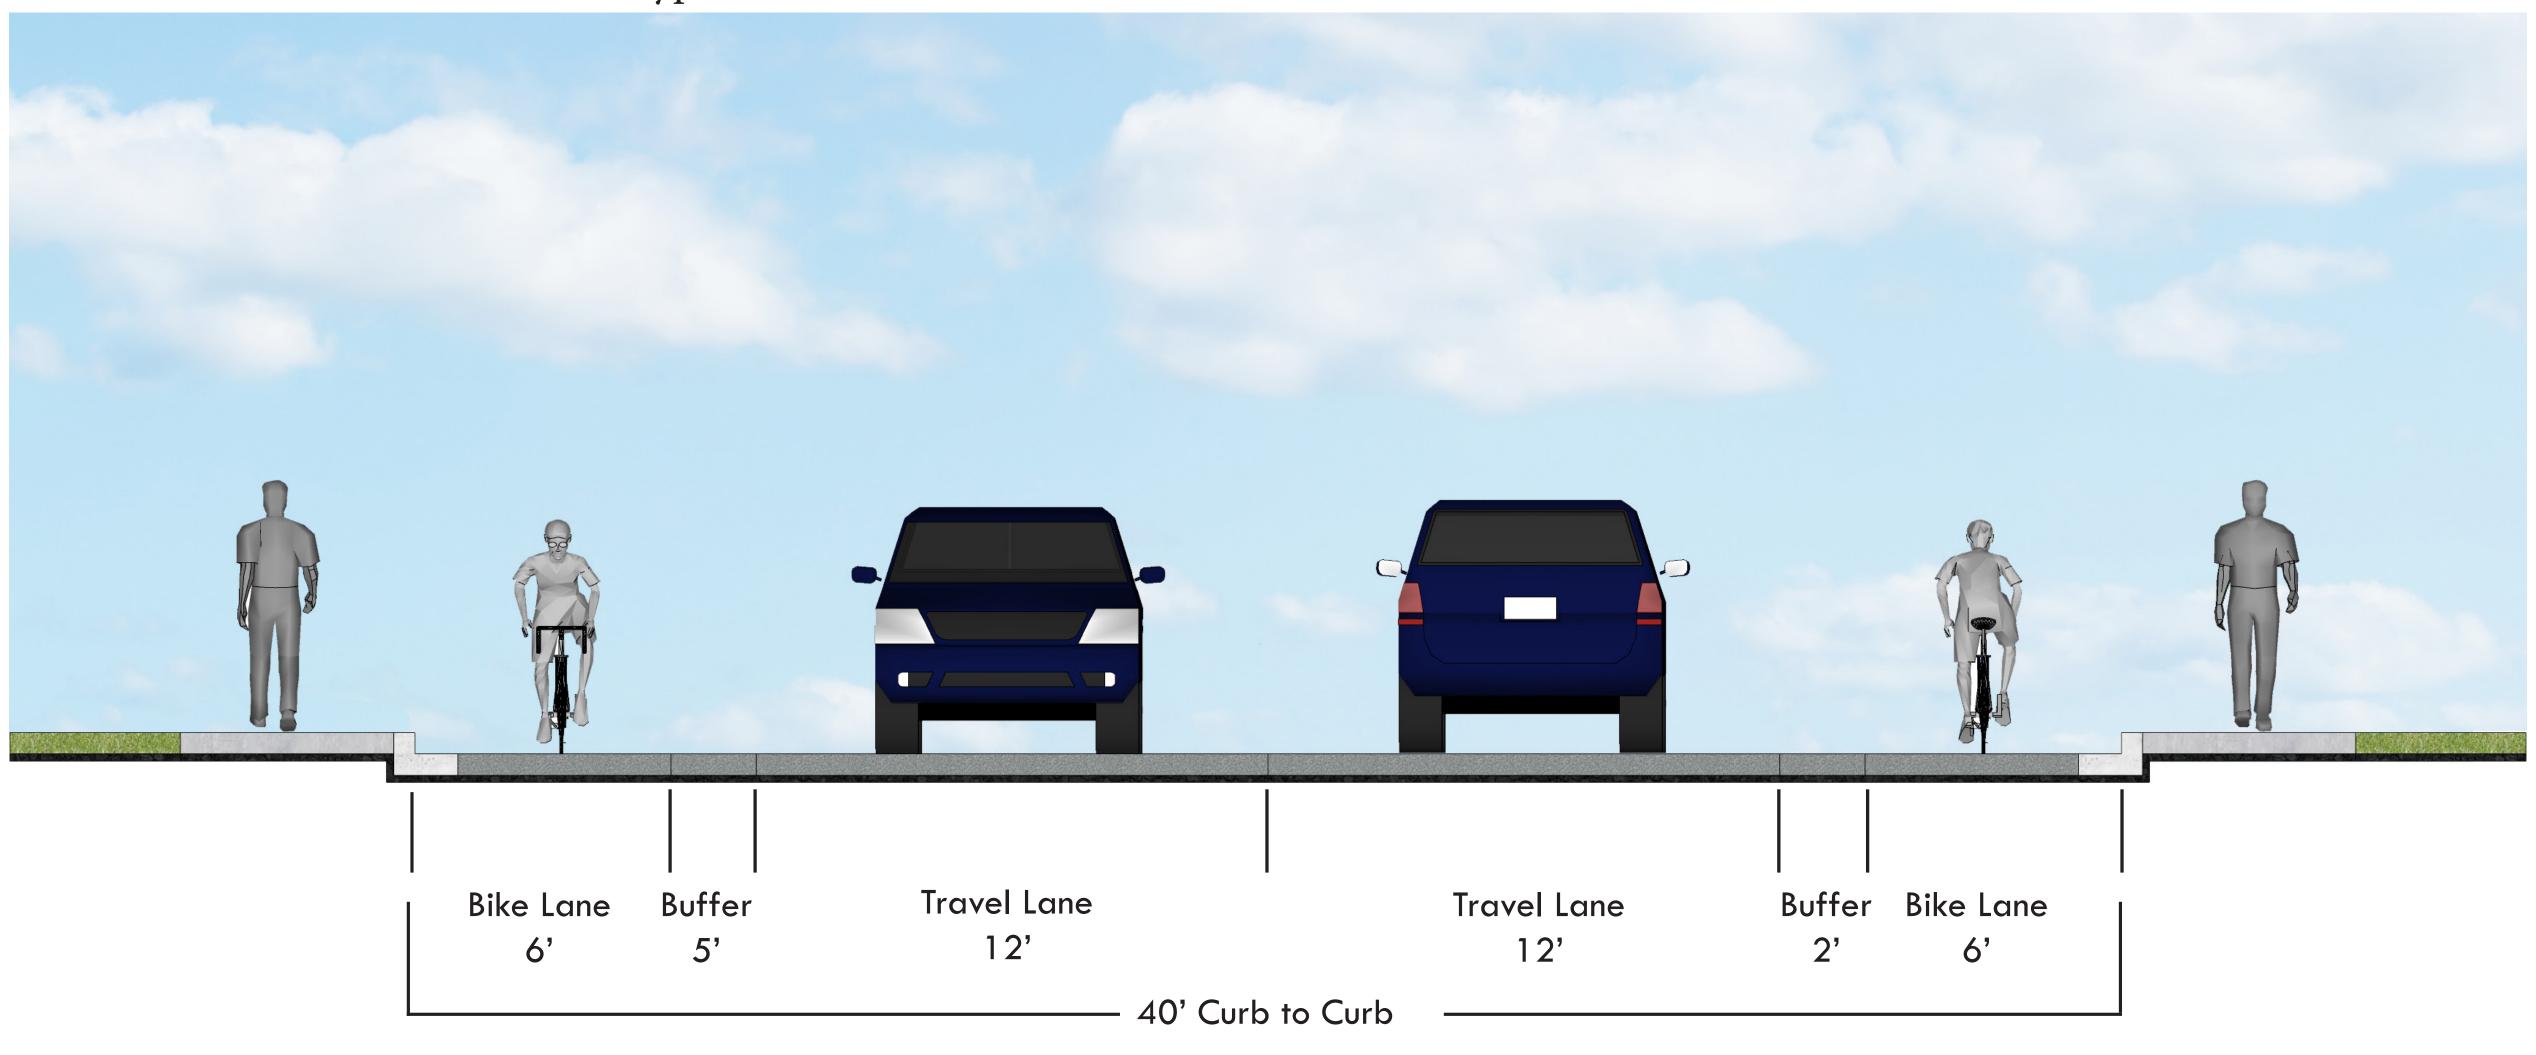



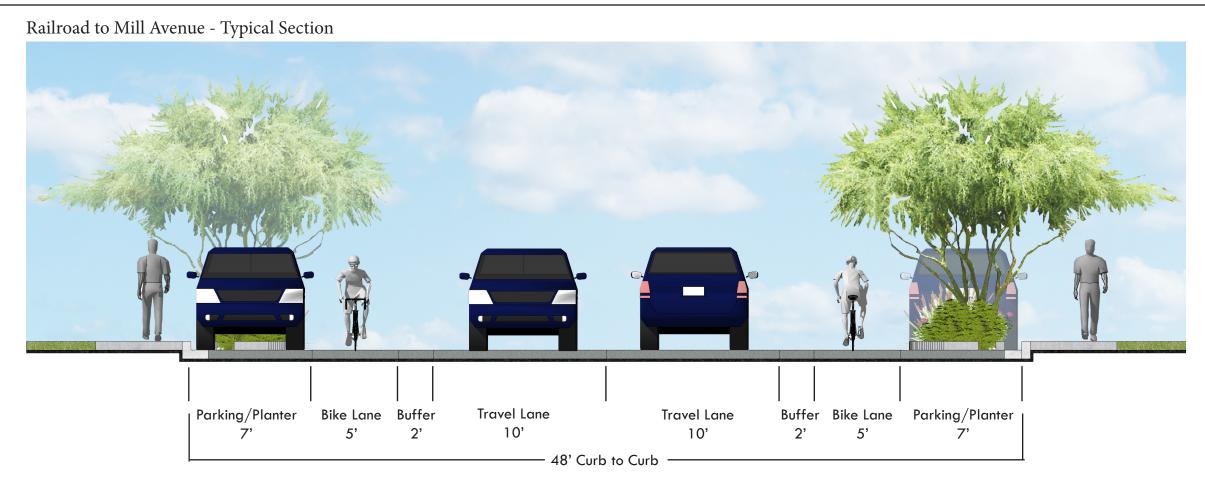



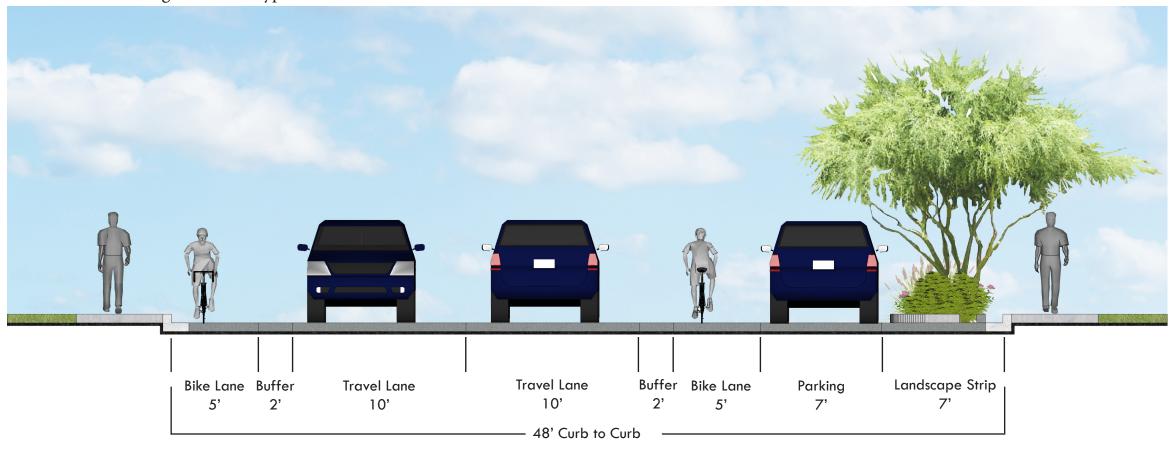



College Avenue to Rural - Typical Section Parking/Planter Bike Lane Buffer 7' 5' 2' Travel Lane Buffer Bike Lane Parking/Planter 2' 5' 7' Travel Lane

— 48' Curb to Curb —

10'

10'

